


Luas Cork Public Consultation

Emerging Preferred Route 2025

Book 2 – Cork City West Area




Luas Cork / Emerging Preferred Route

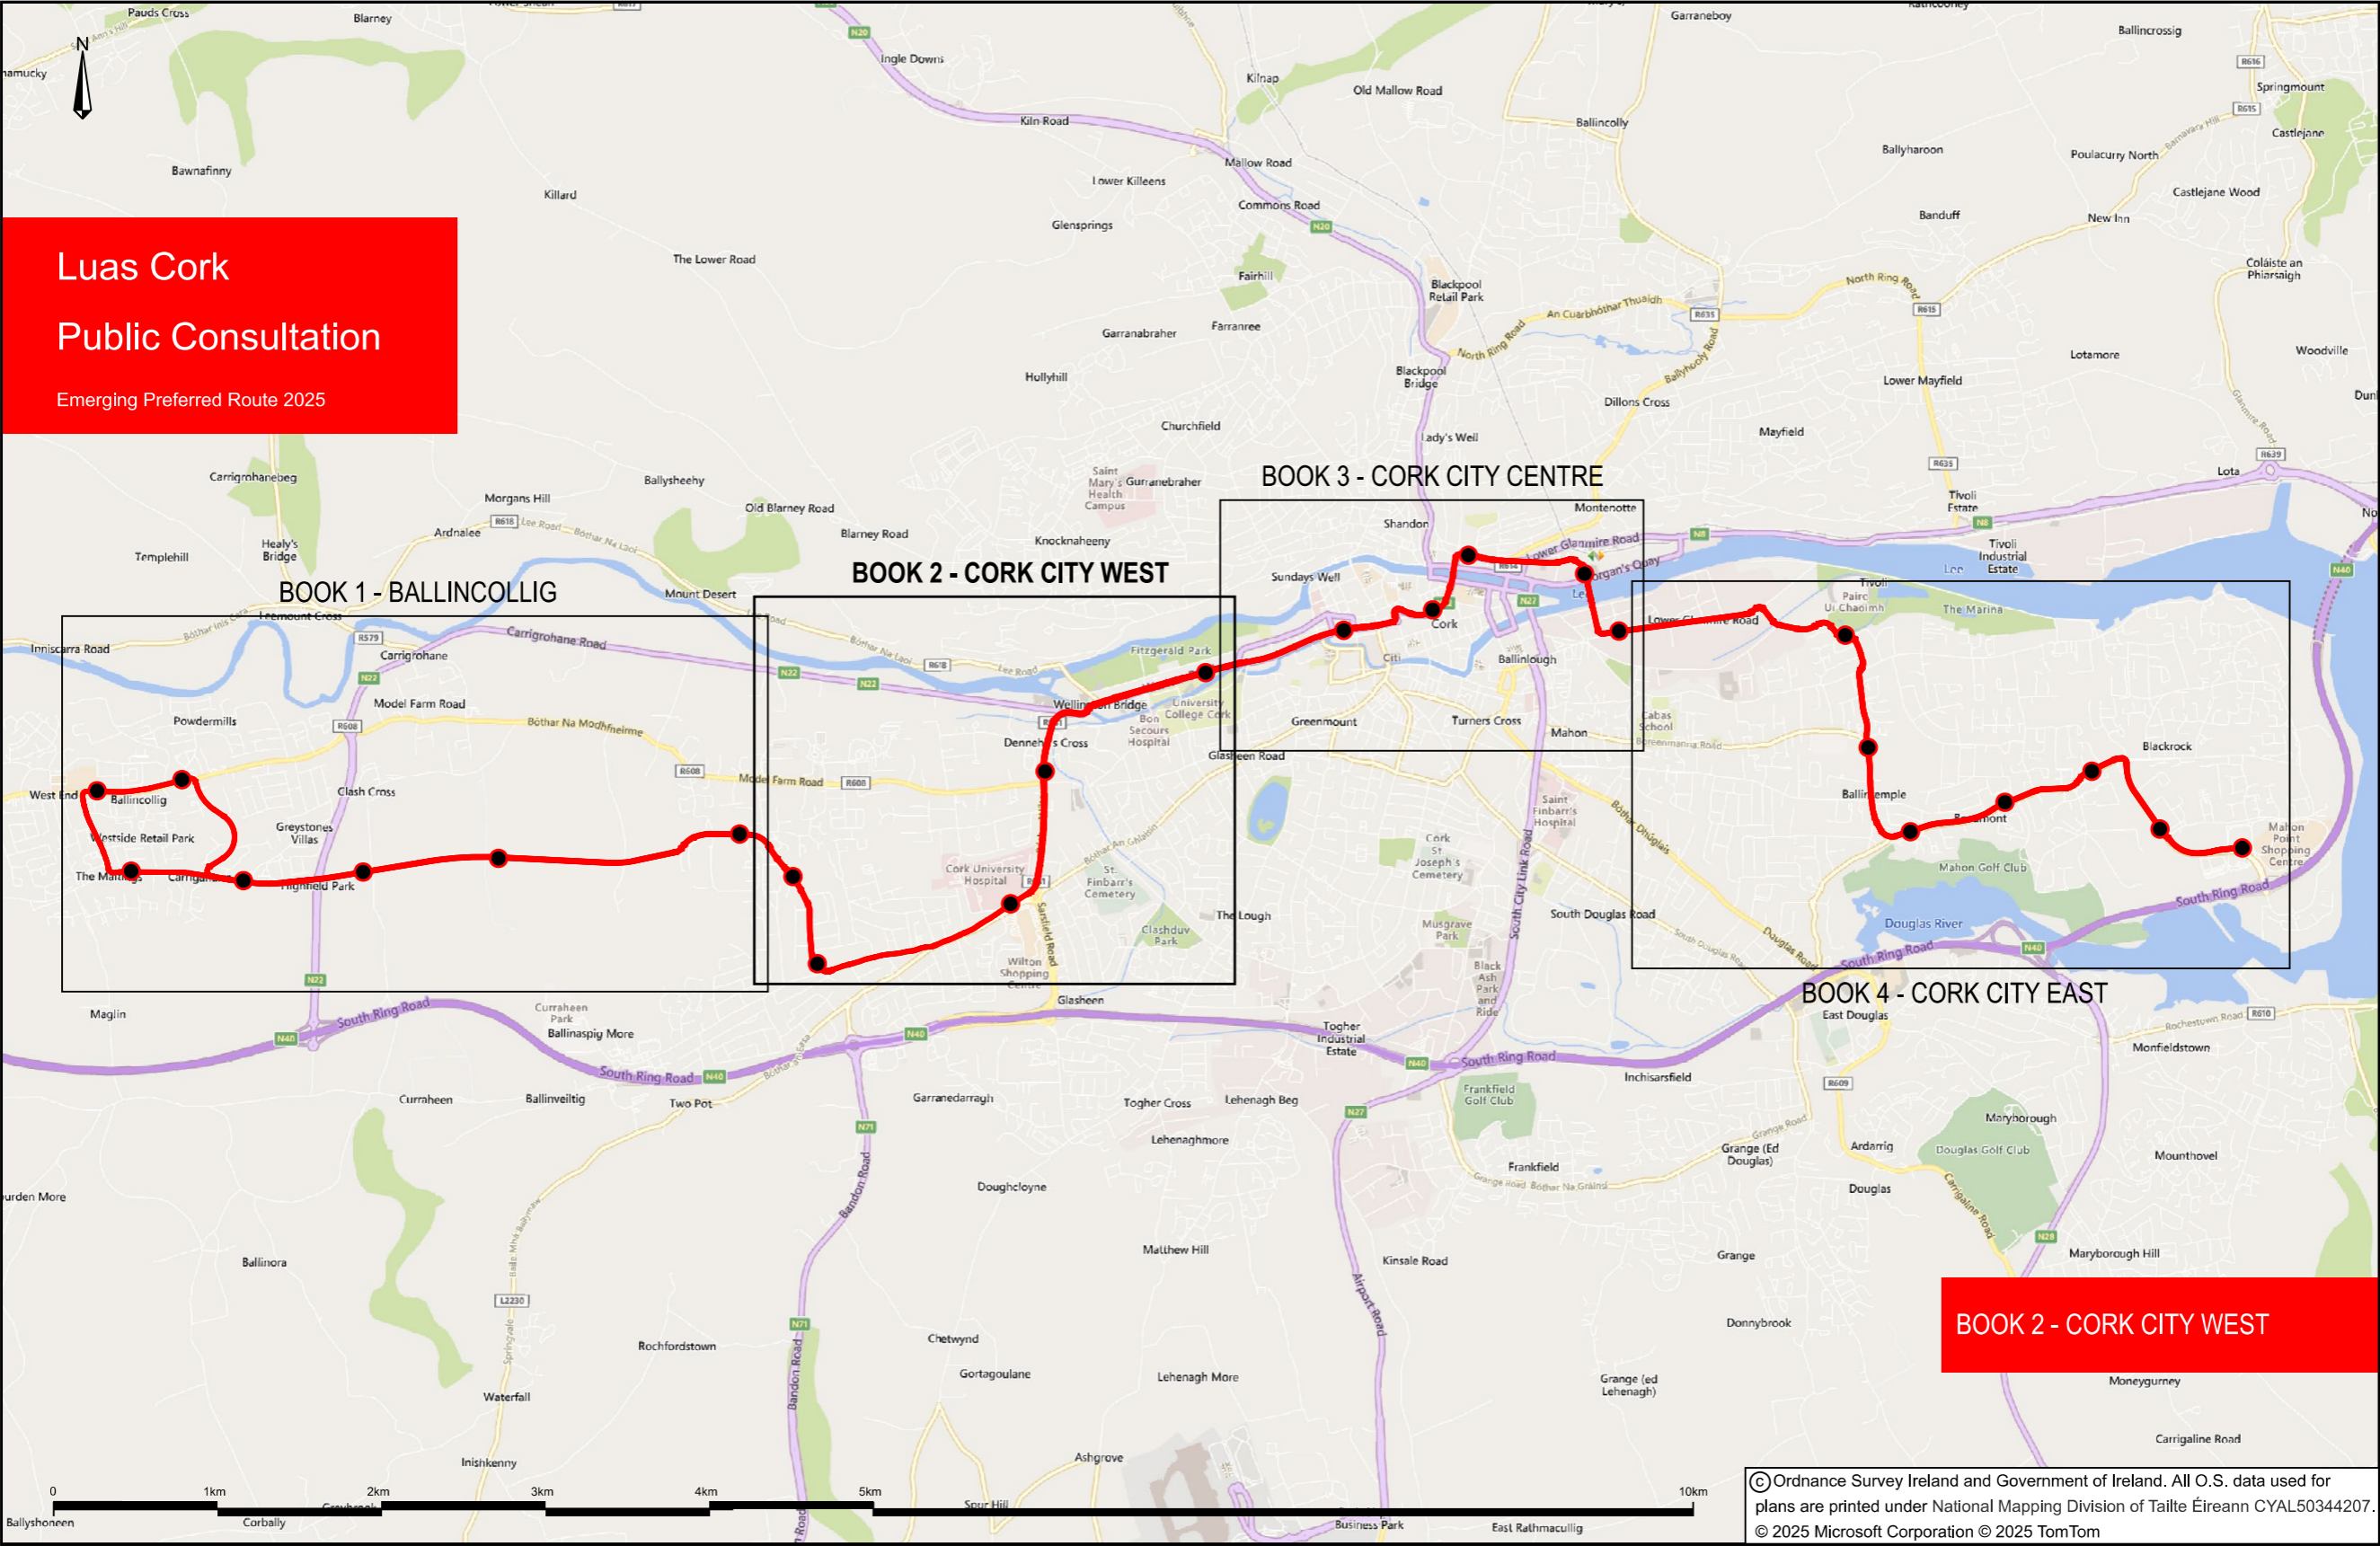



Book 2 - Cork City West Area - Index Map

Luas Cork / Emerging Preferred Route

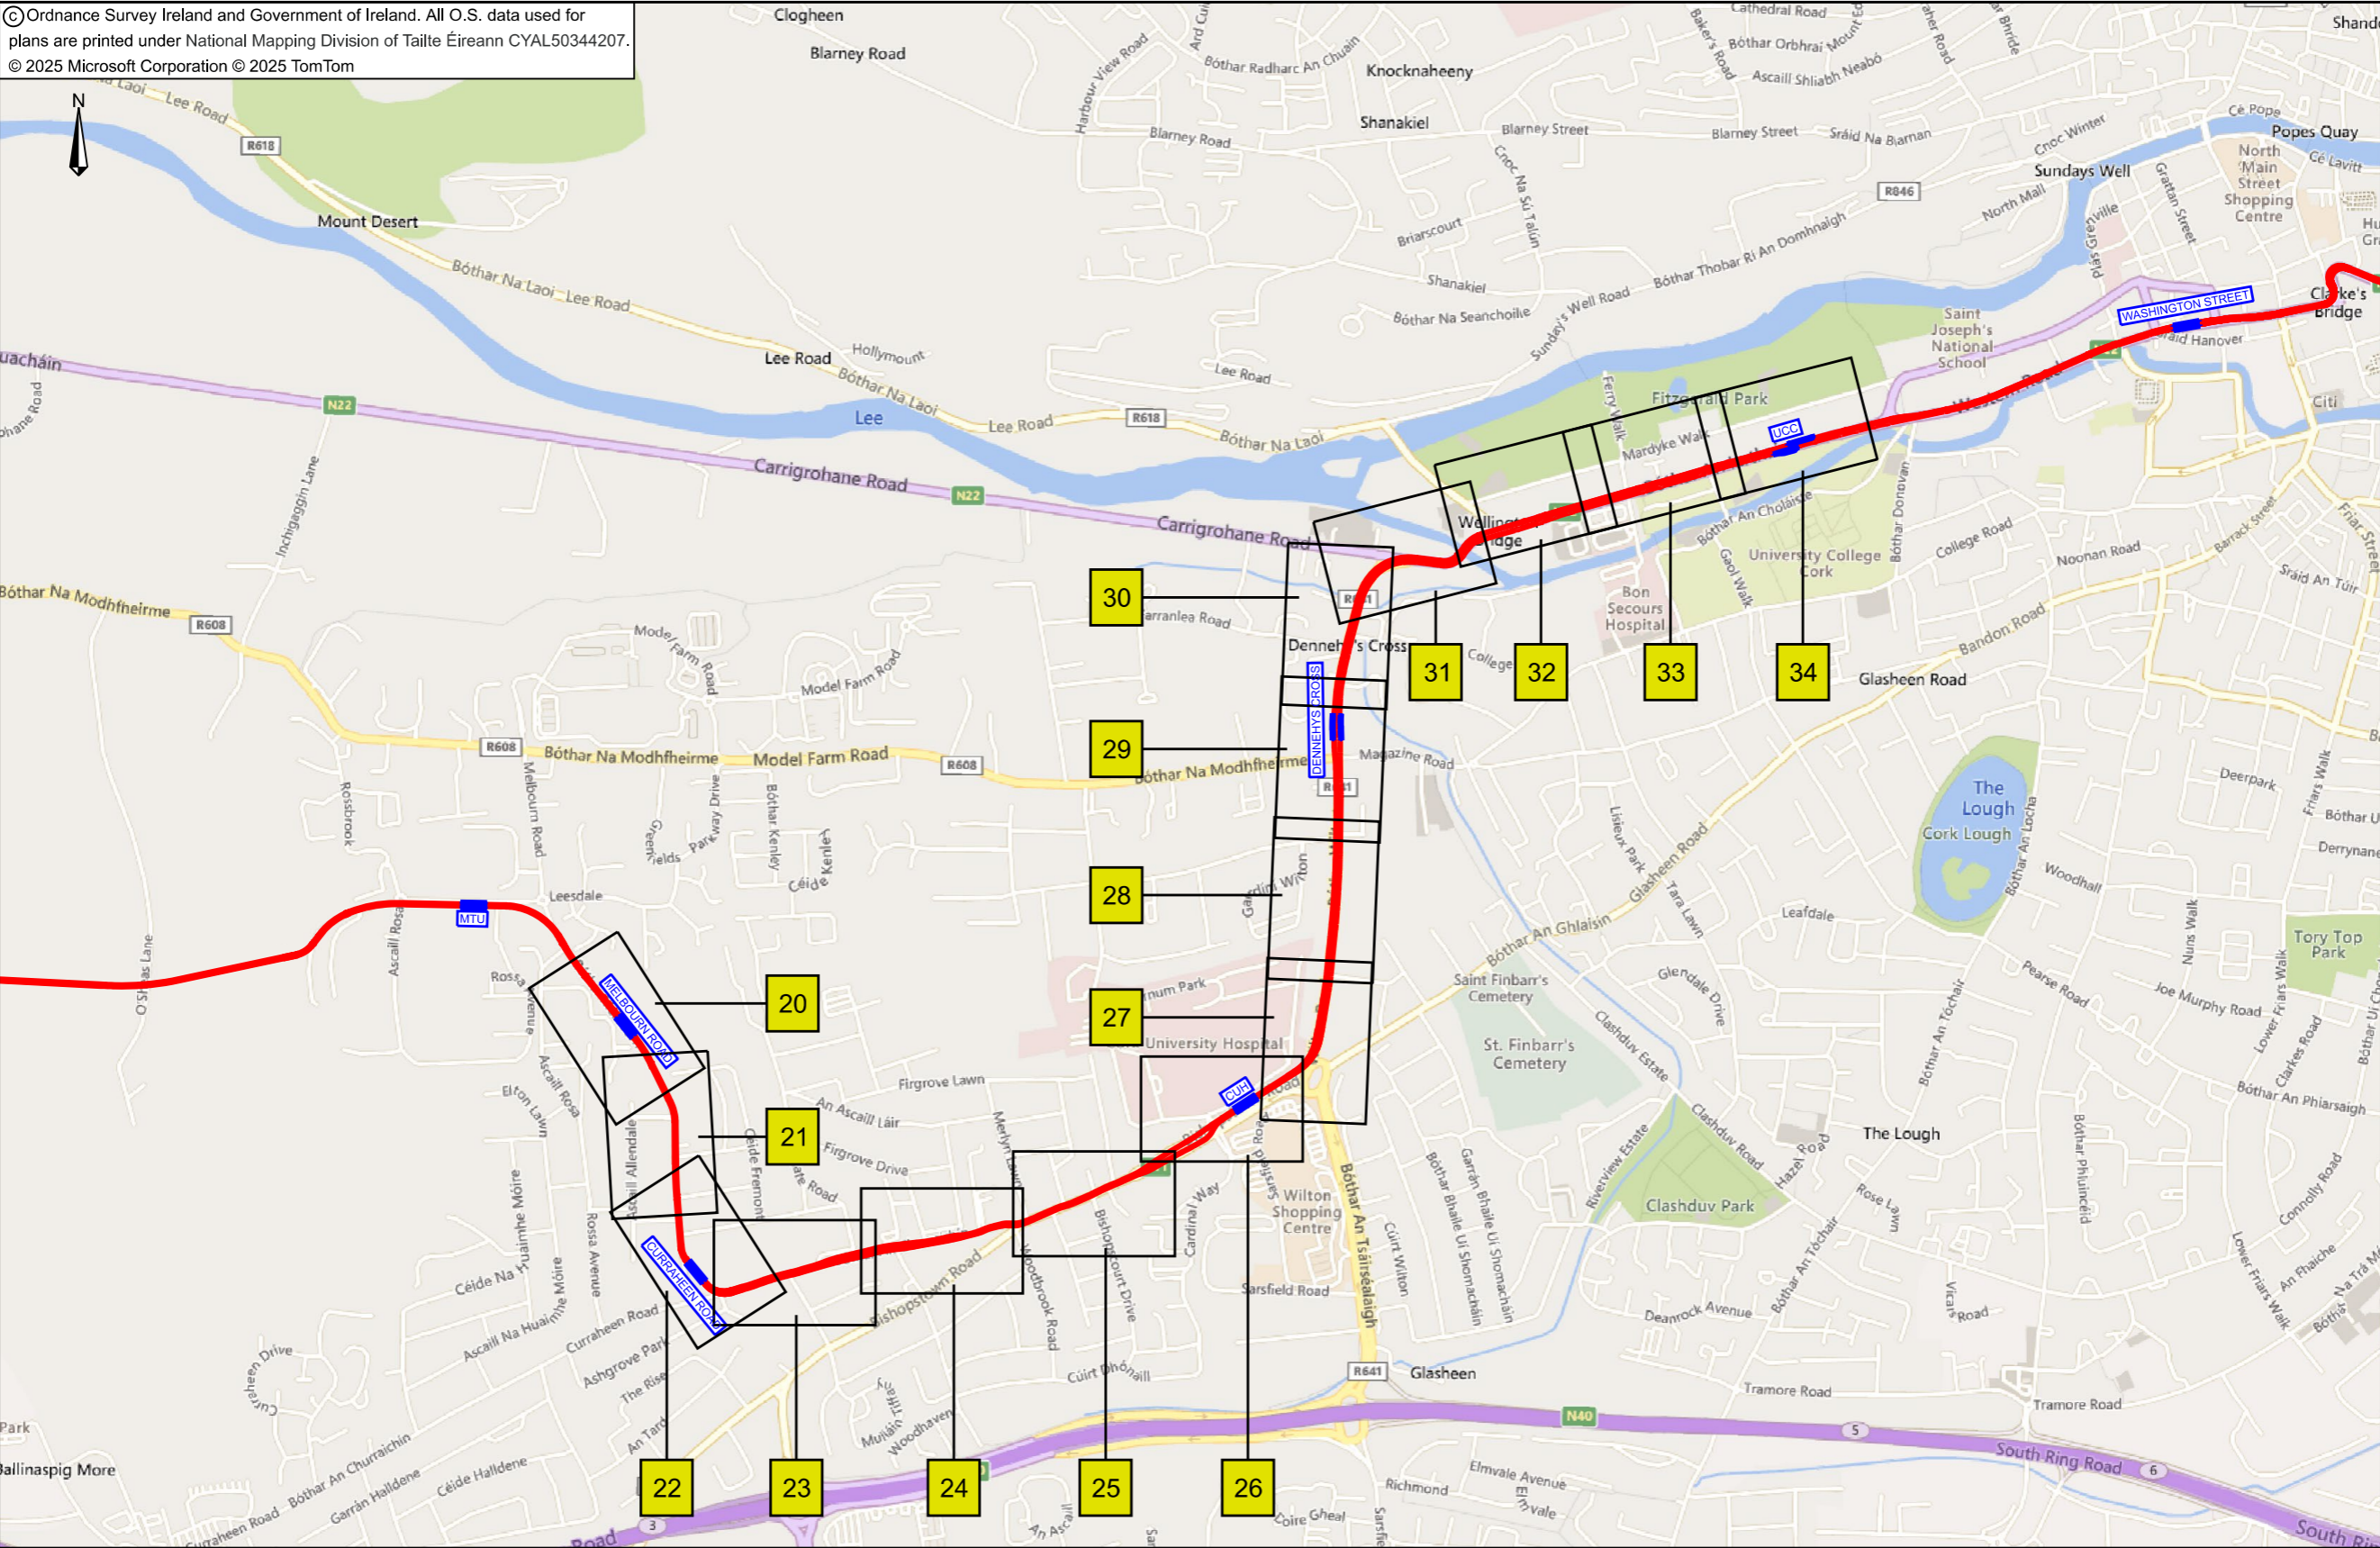


LUAS ALIGNMENT AND STOPS REFLECT THE EMERGING PREFERRED ROUTE. ALL OTHER FEATURES ARE INDICATIVE ONLY AND SUBJECT TO CHANGE FOLLOWING NEXT STAGES OF THE DESIGN.

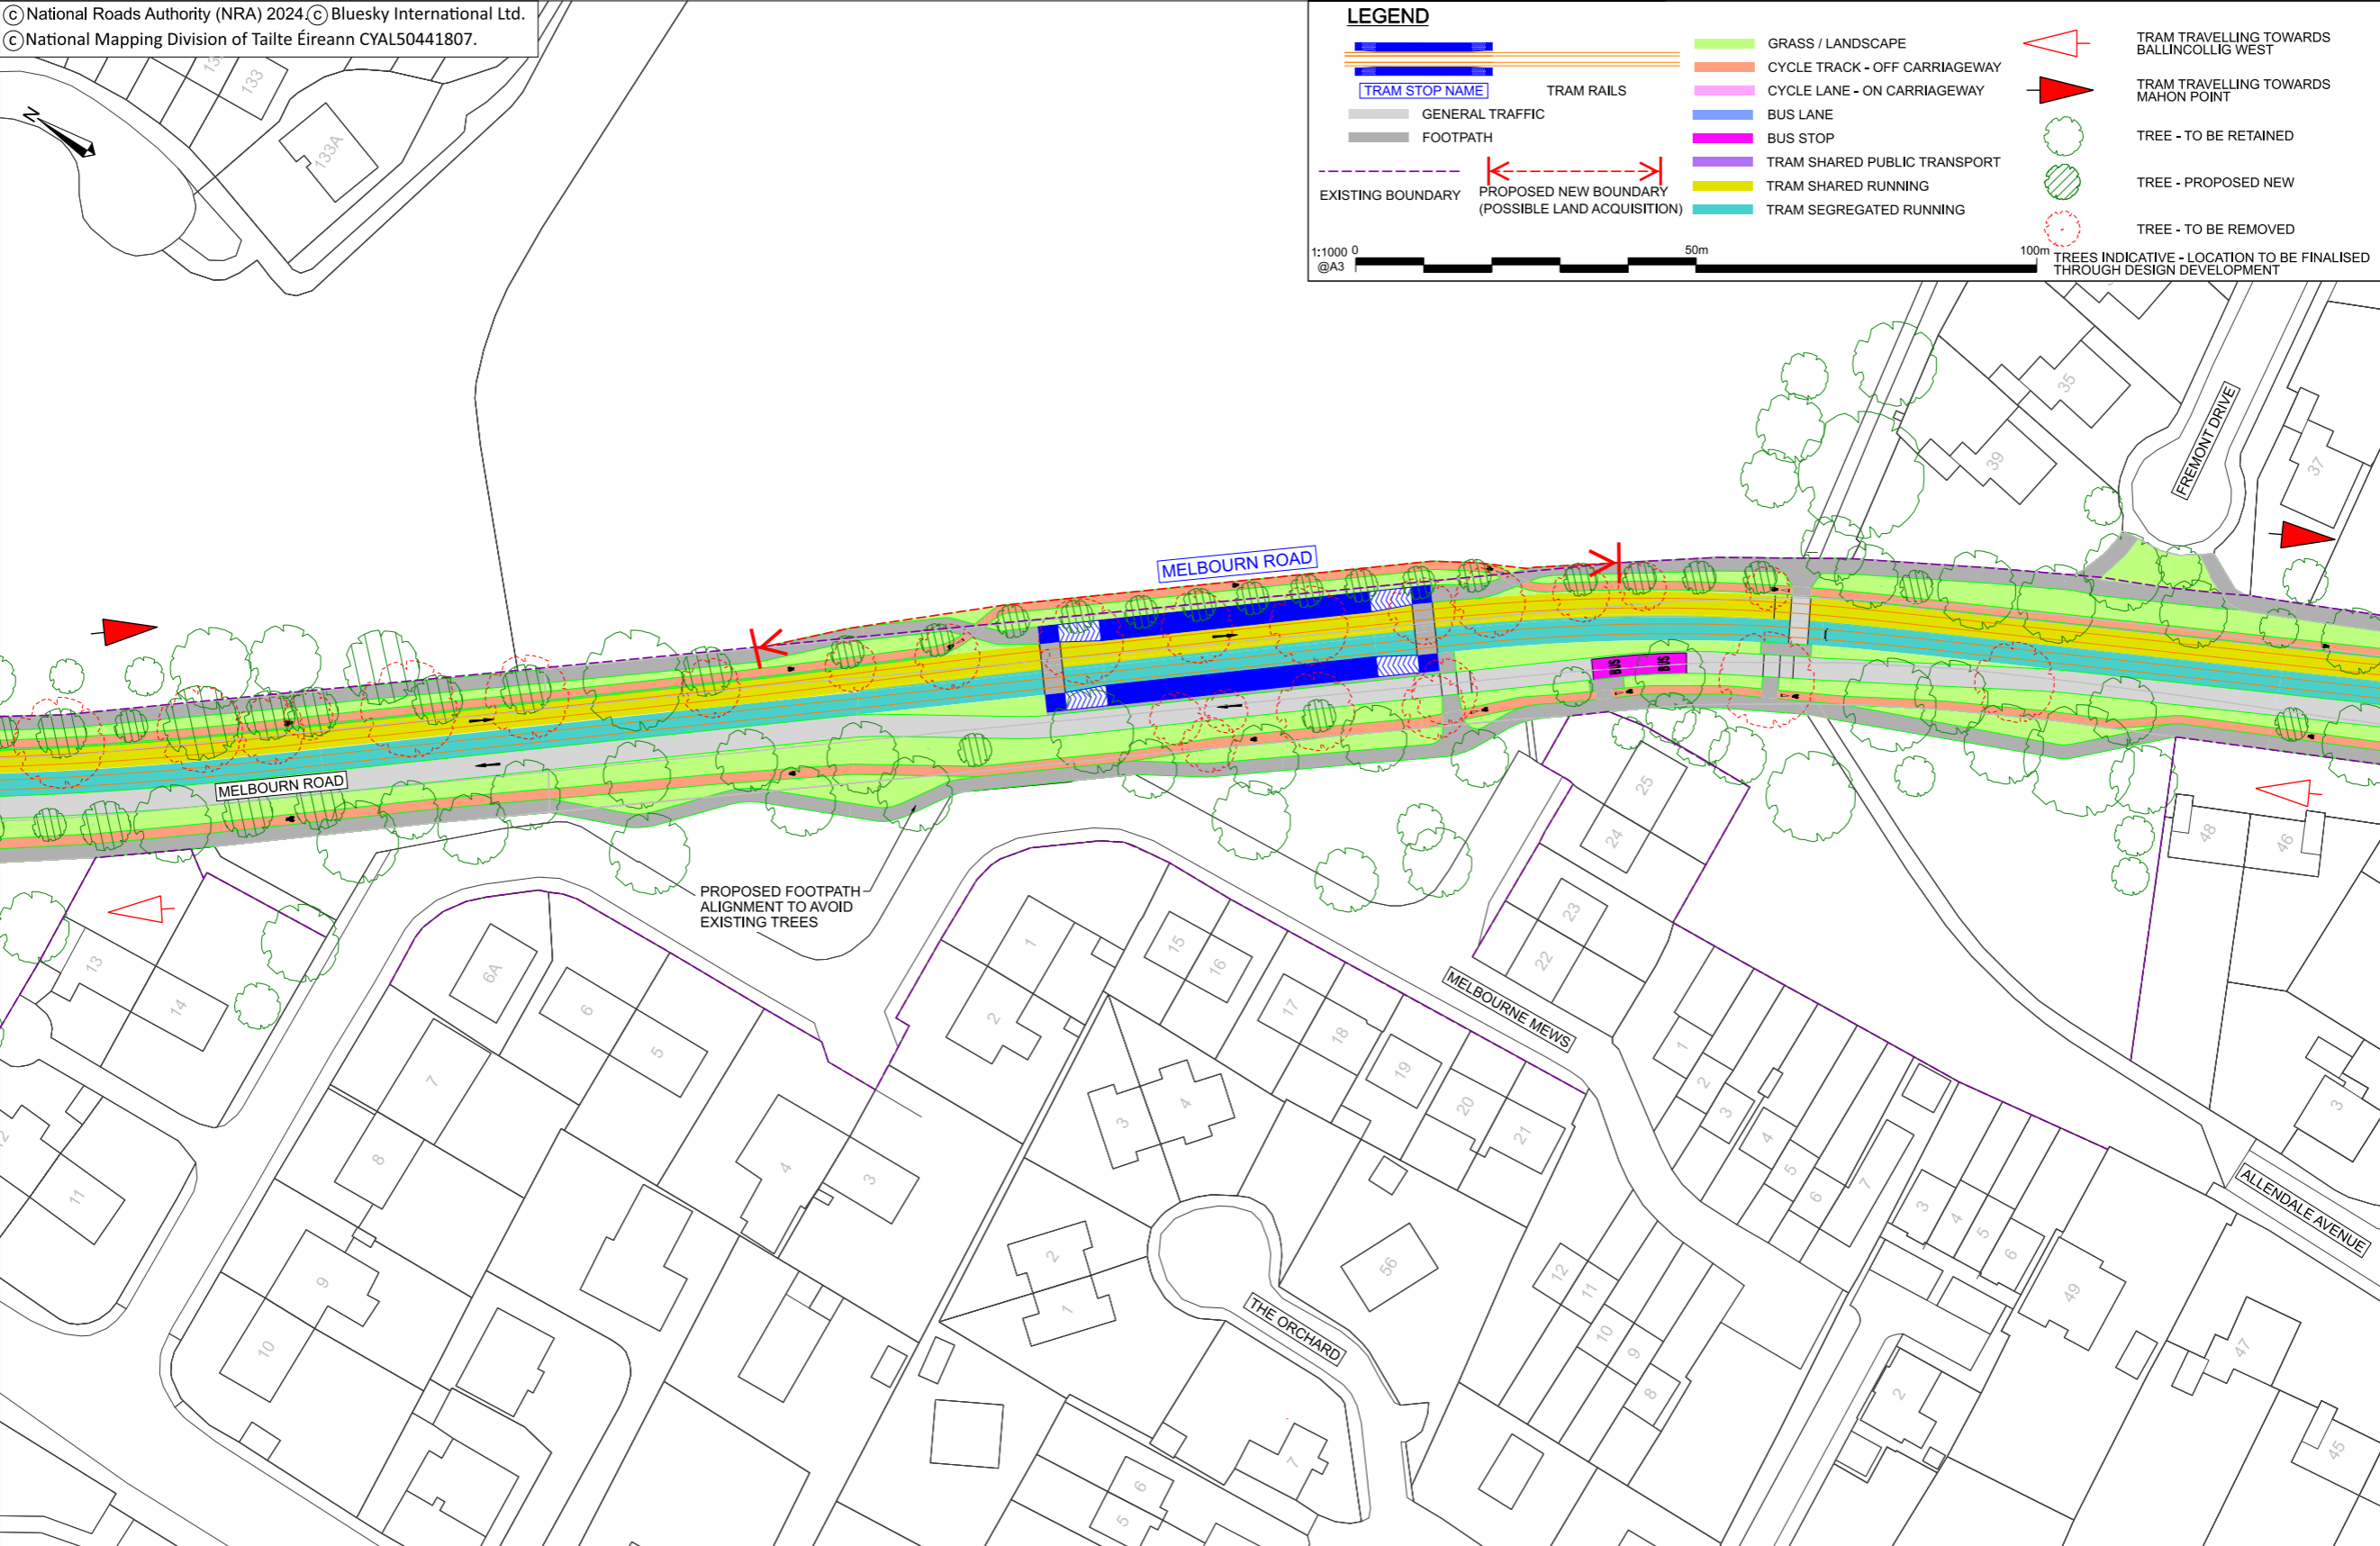


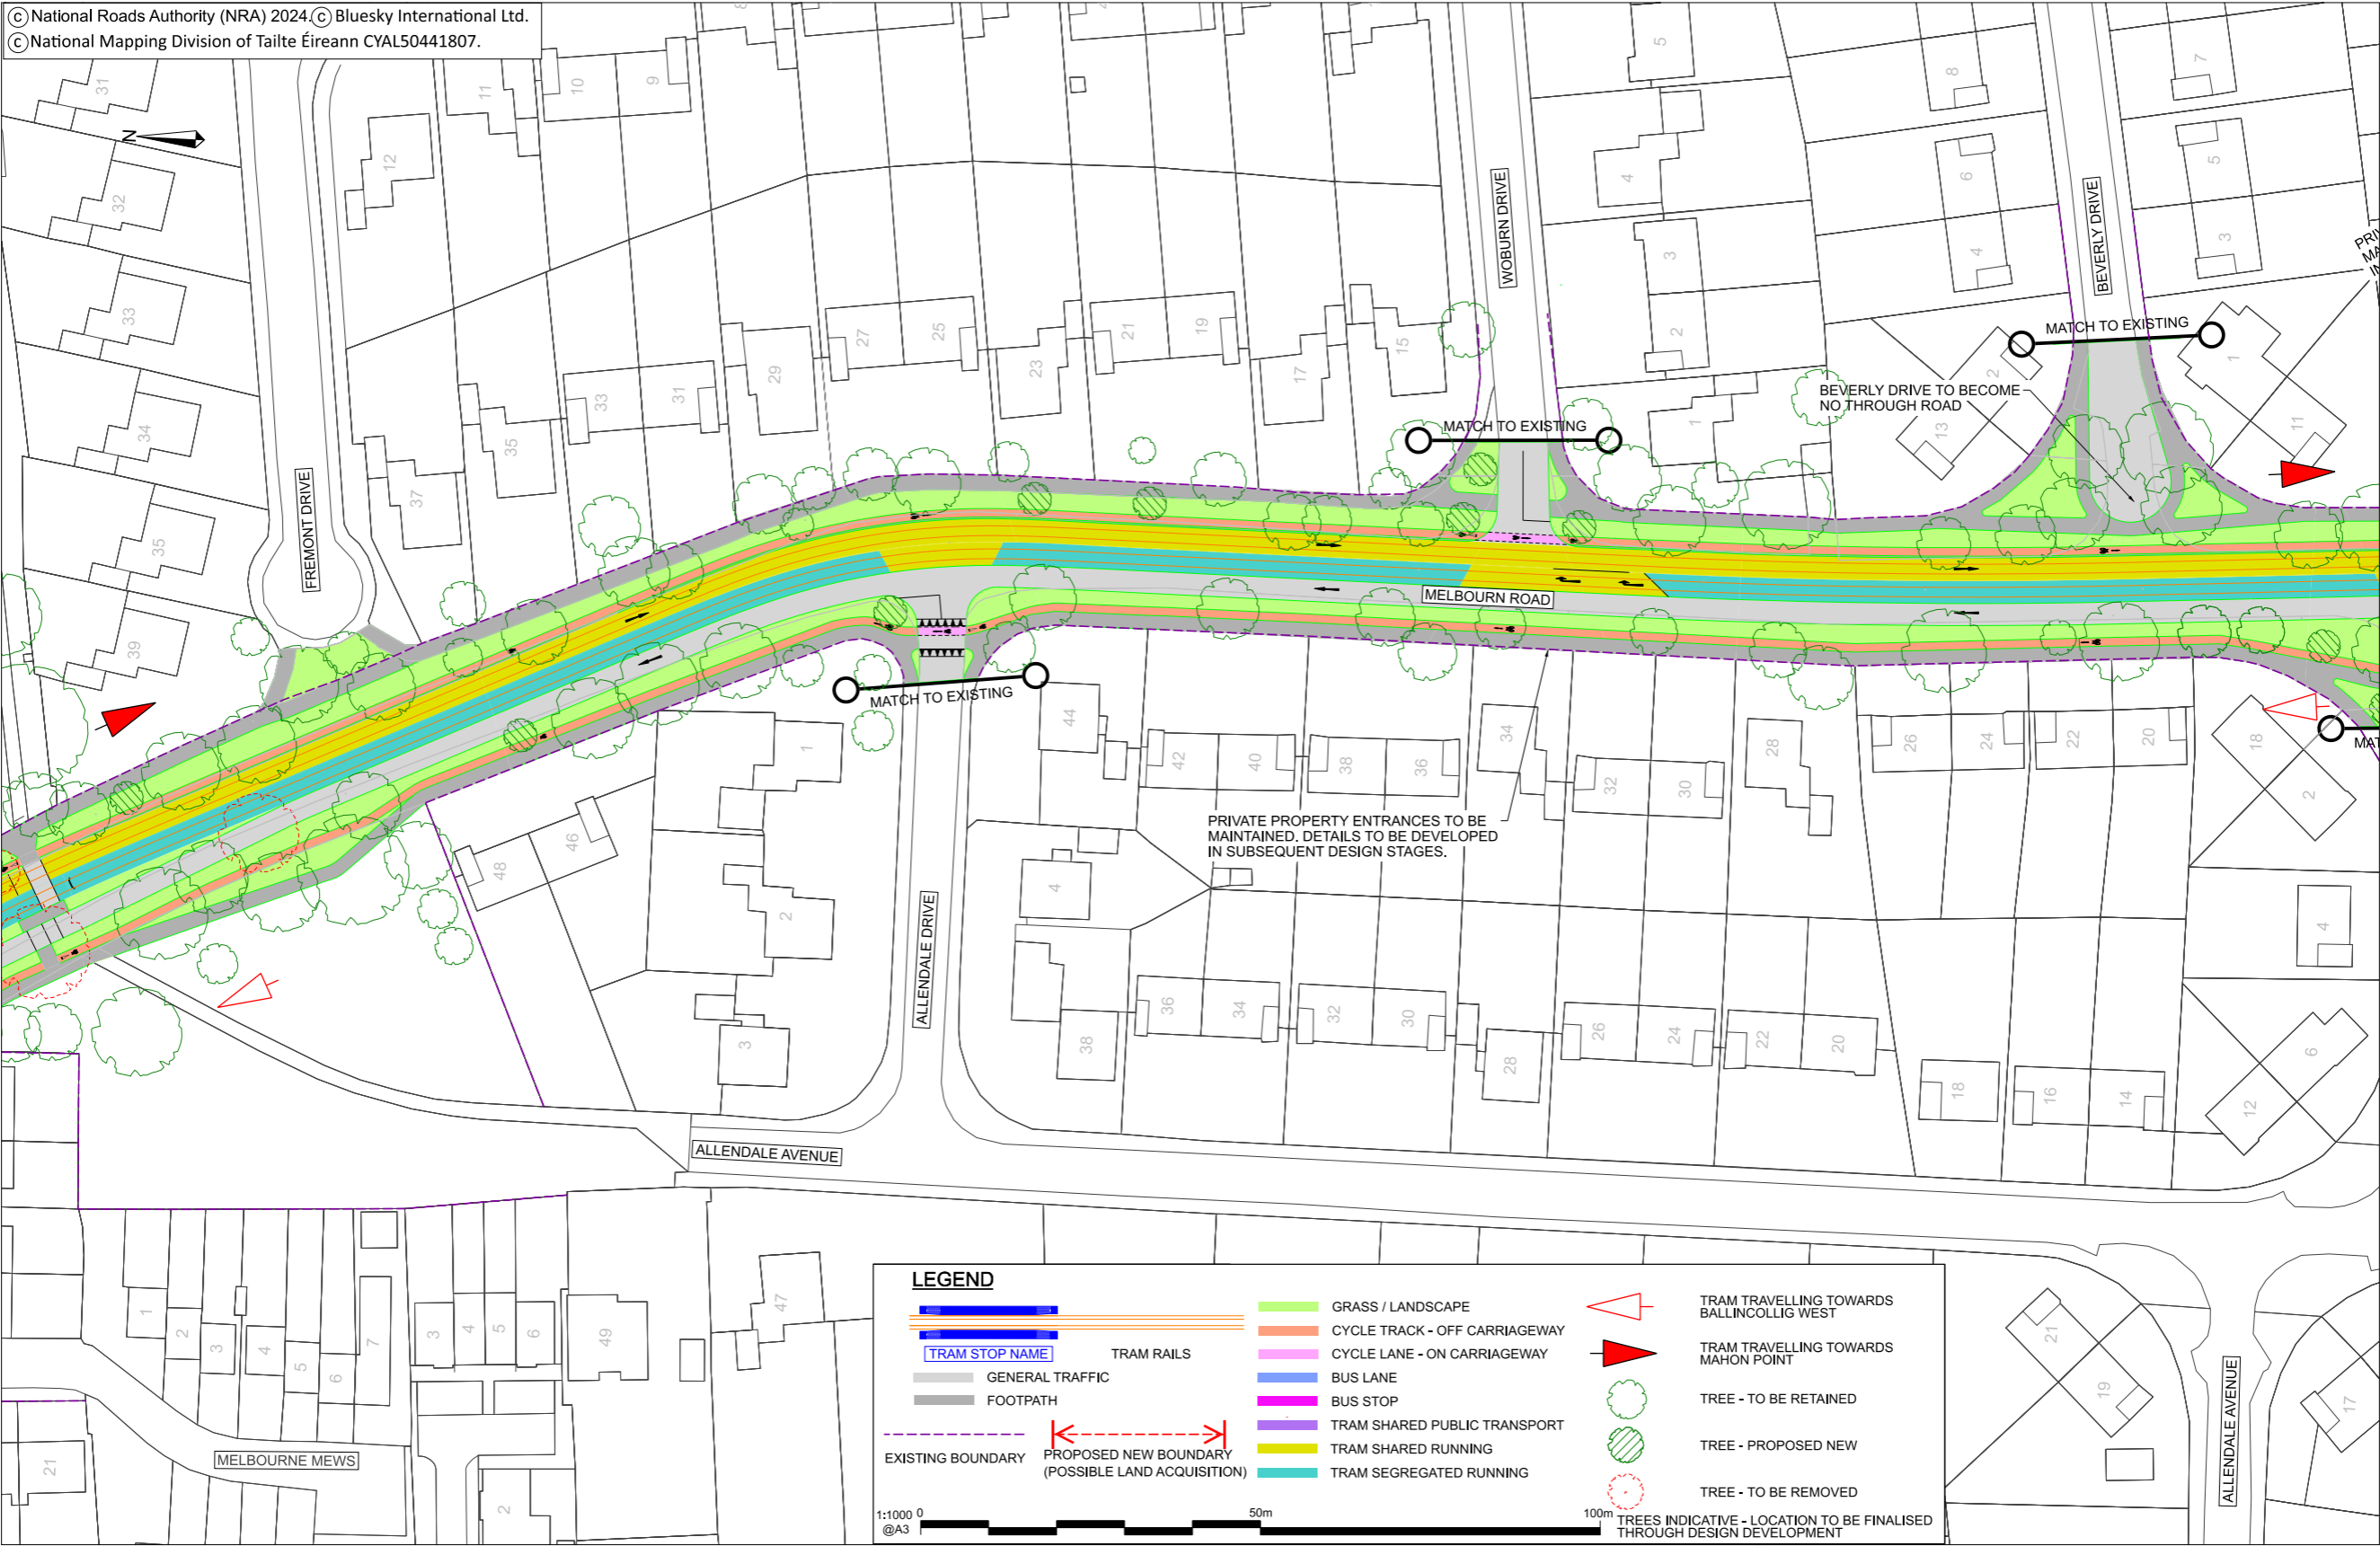


LUAS ALIGNMENT AND STOPS REFLECT THE EMERGING PREFERRED ROUTE. ALL OTHER FEATURES ARE INDICATIVE ONLY AND SUBJECT TO CHANGE FOLLOWING NEXT STAGES OF THE DESIGN.

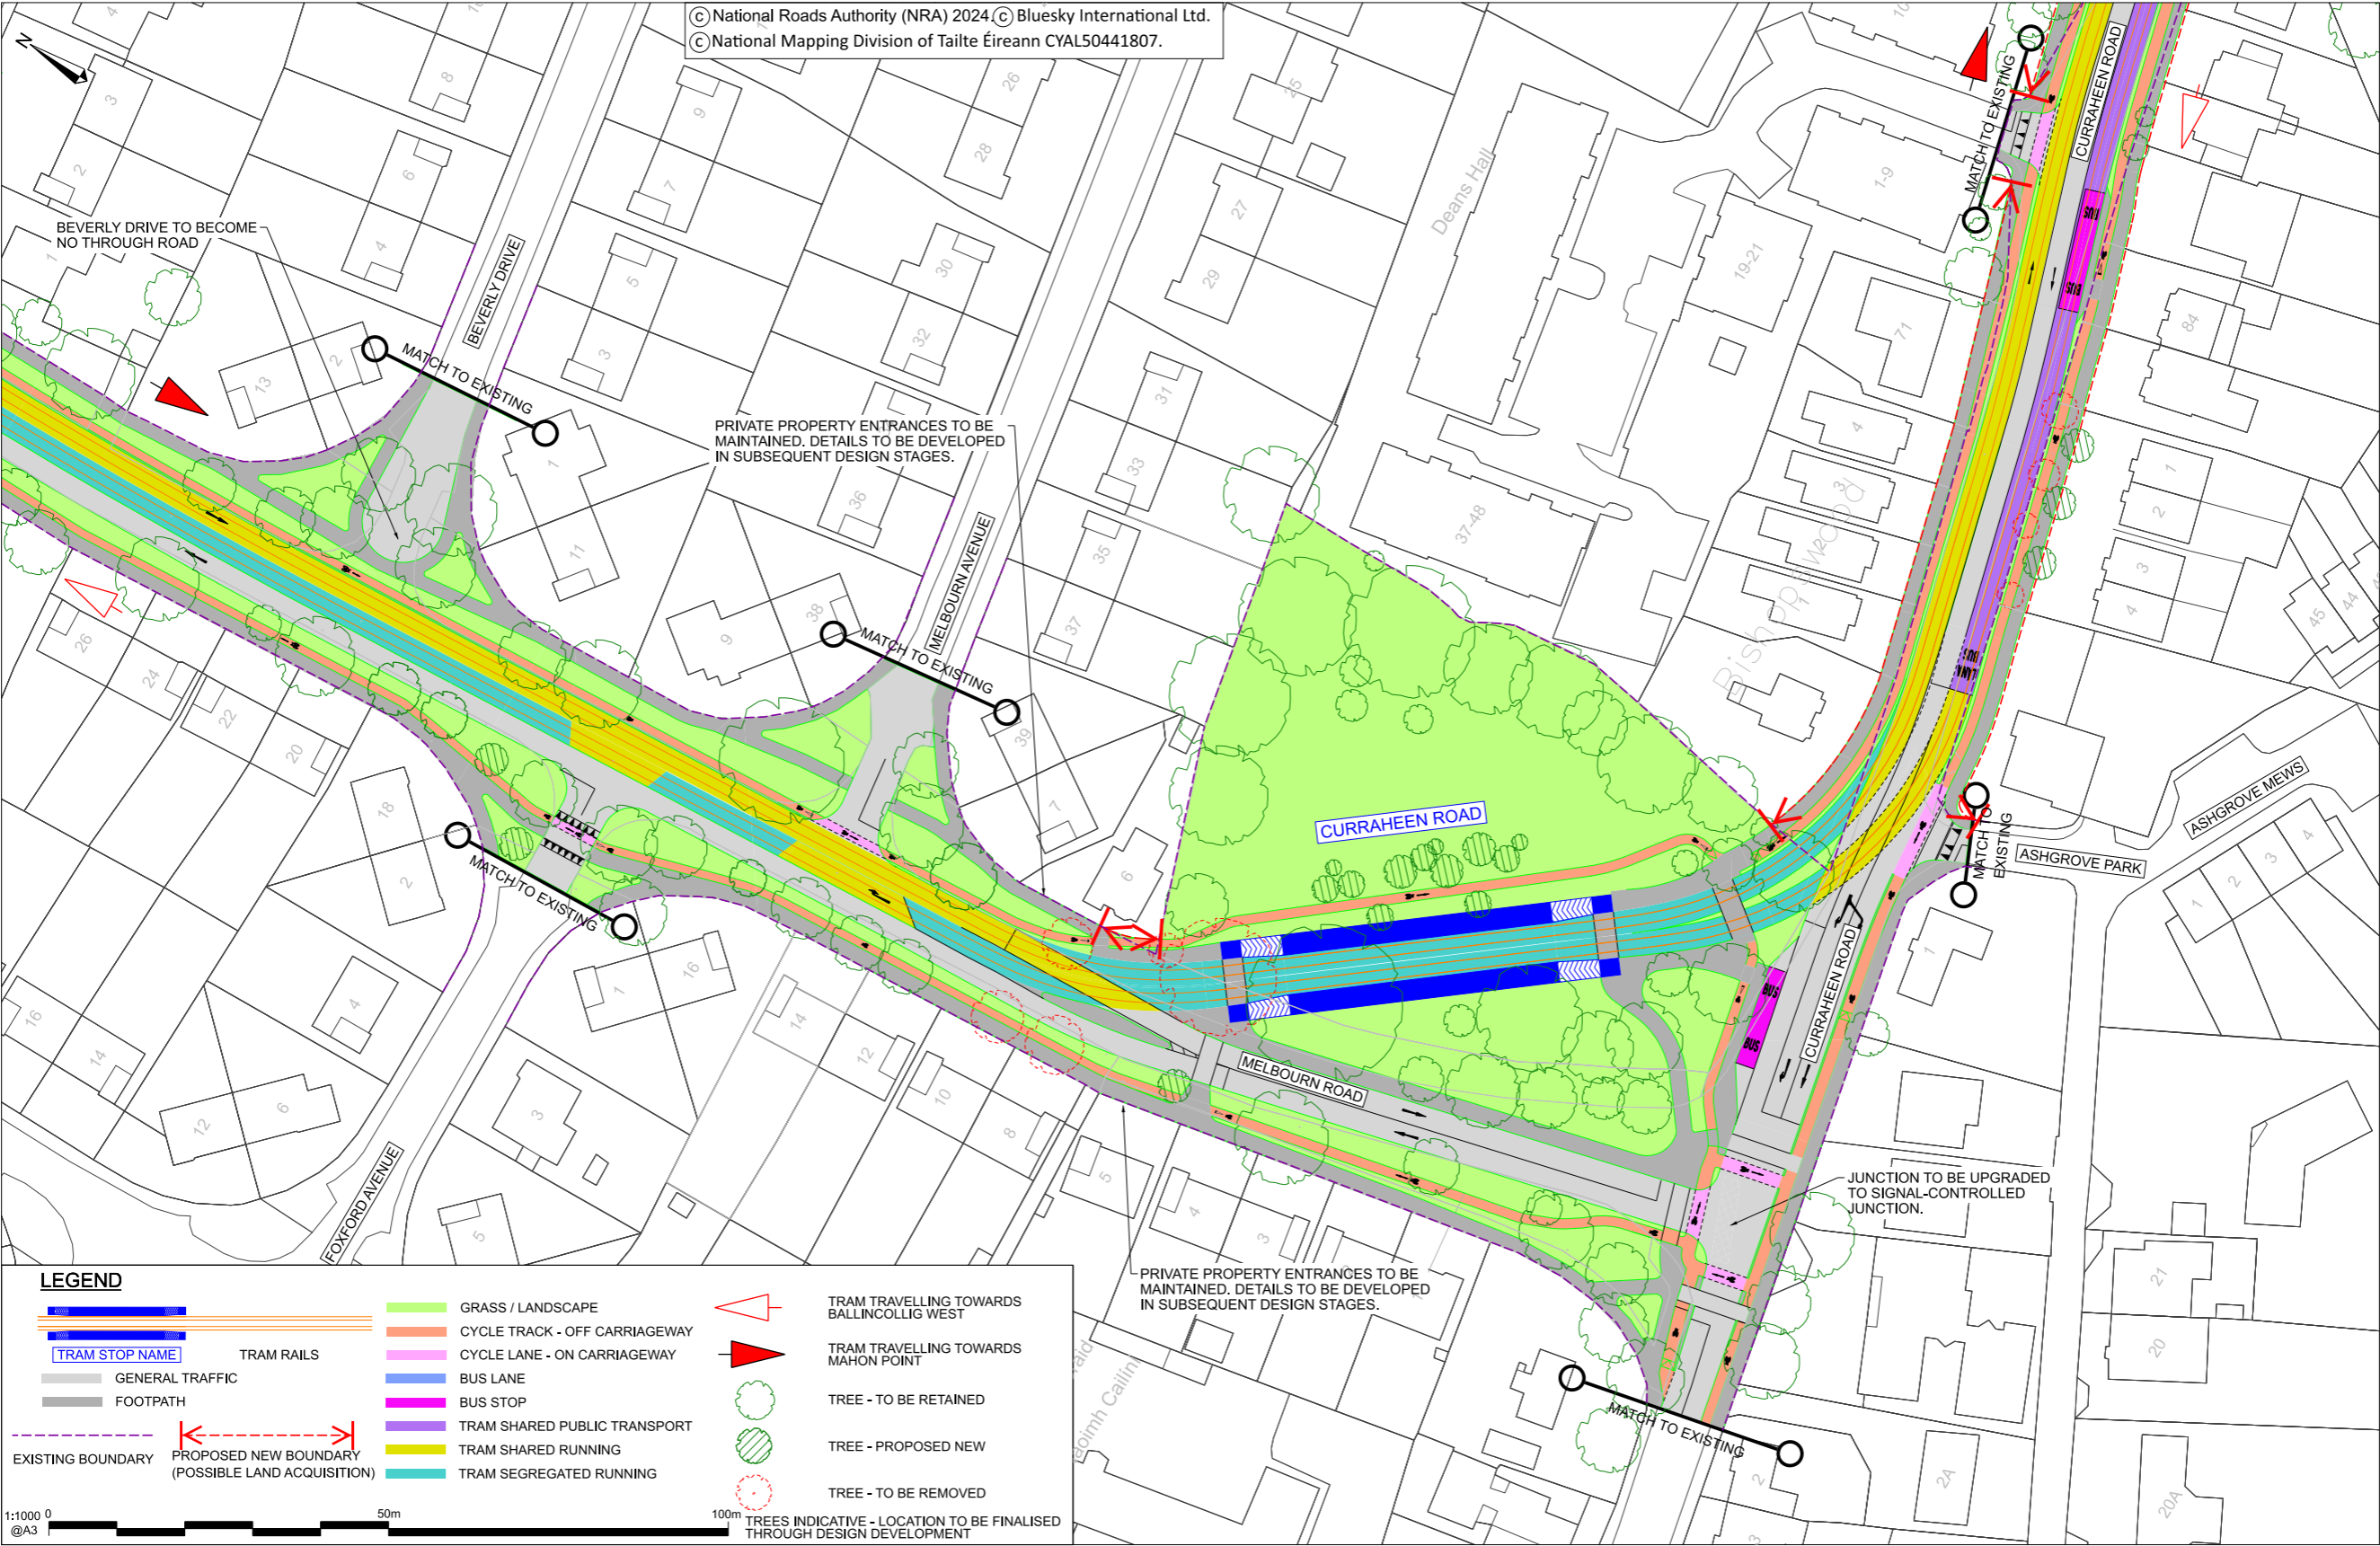


LUAS ALIGNMENT AND STOPS REFLECT THE EMERGING PREFERRED ROUTE. ALL OTHER FEATURES ARE INDICATIVE ONLY AND SUBJECT TO CHANGE FOLLOWING NEXT STAGES OF THE DESIGN.

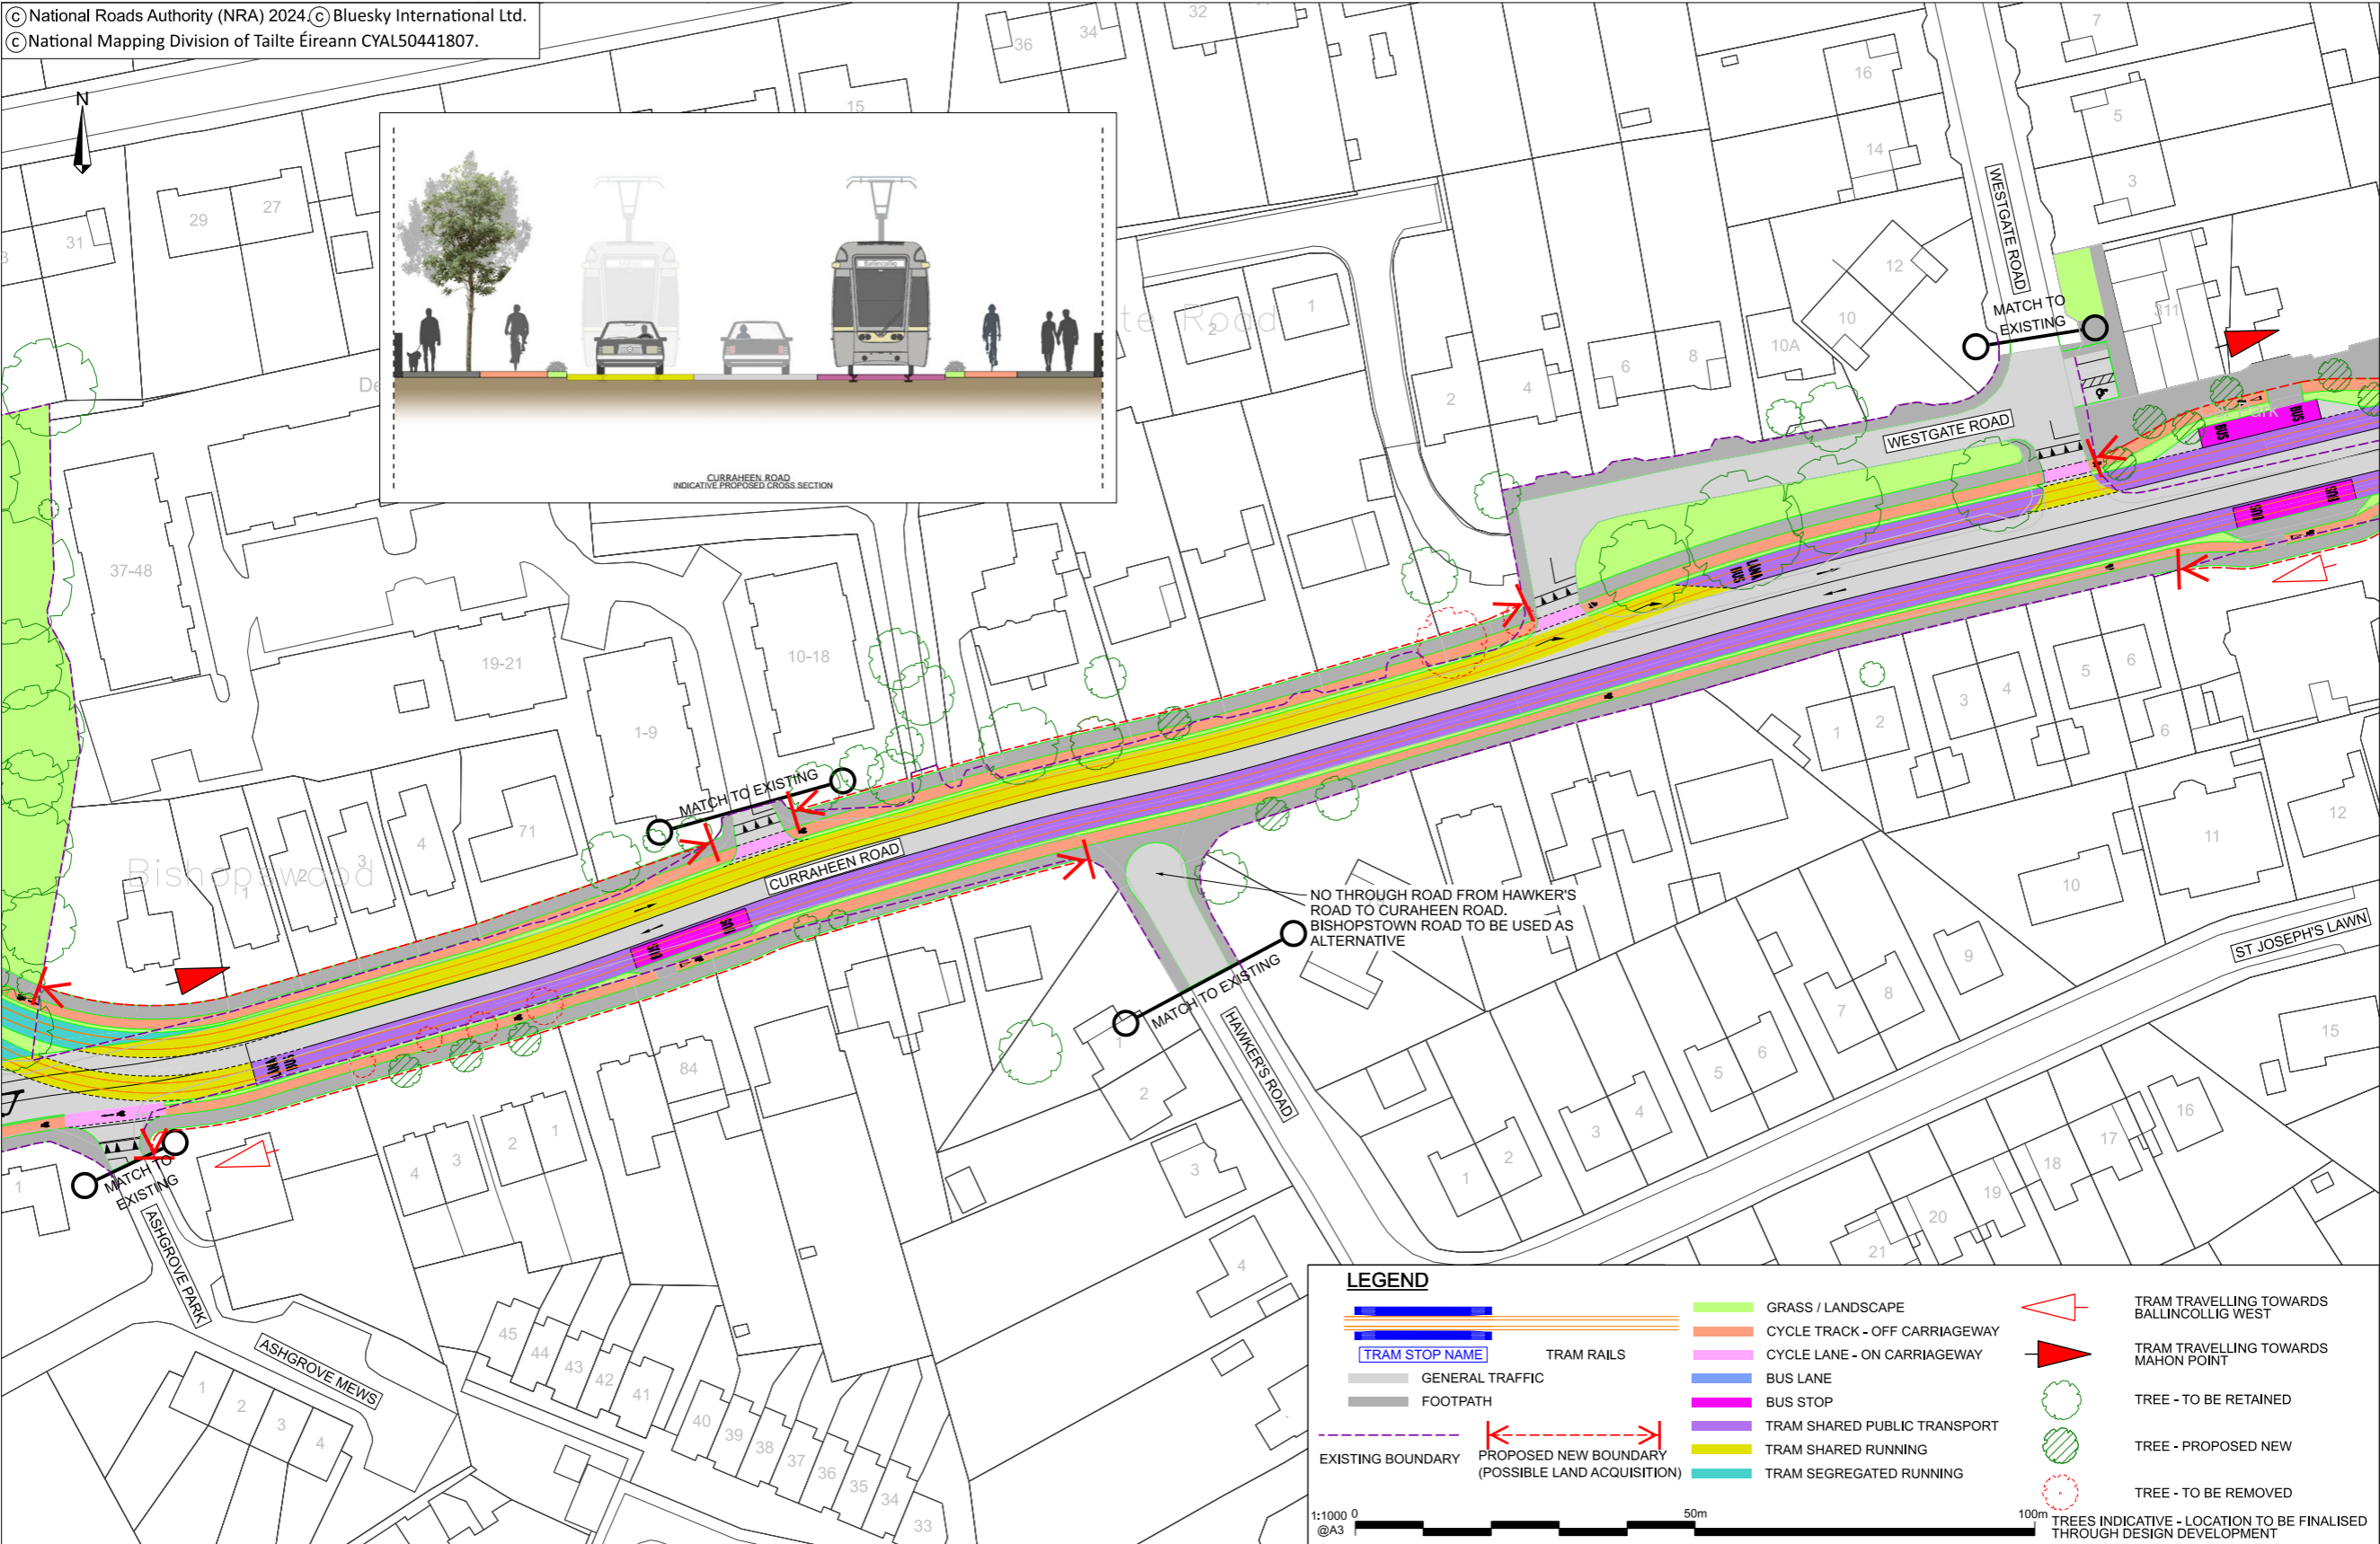


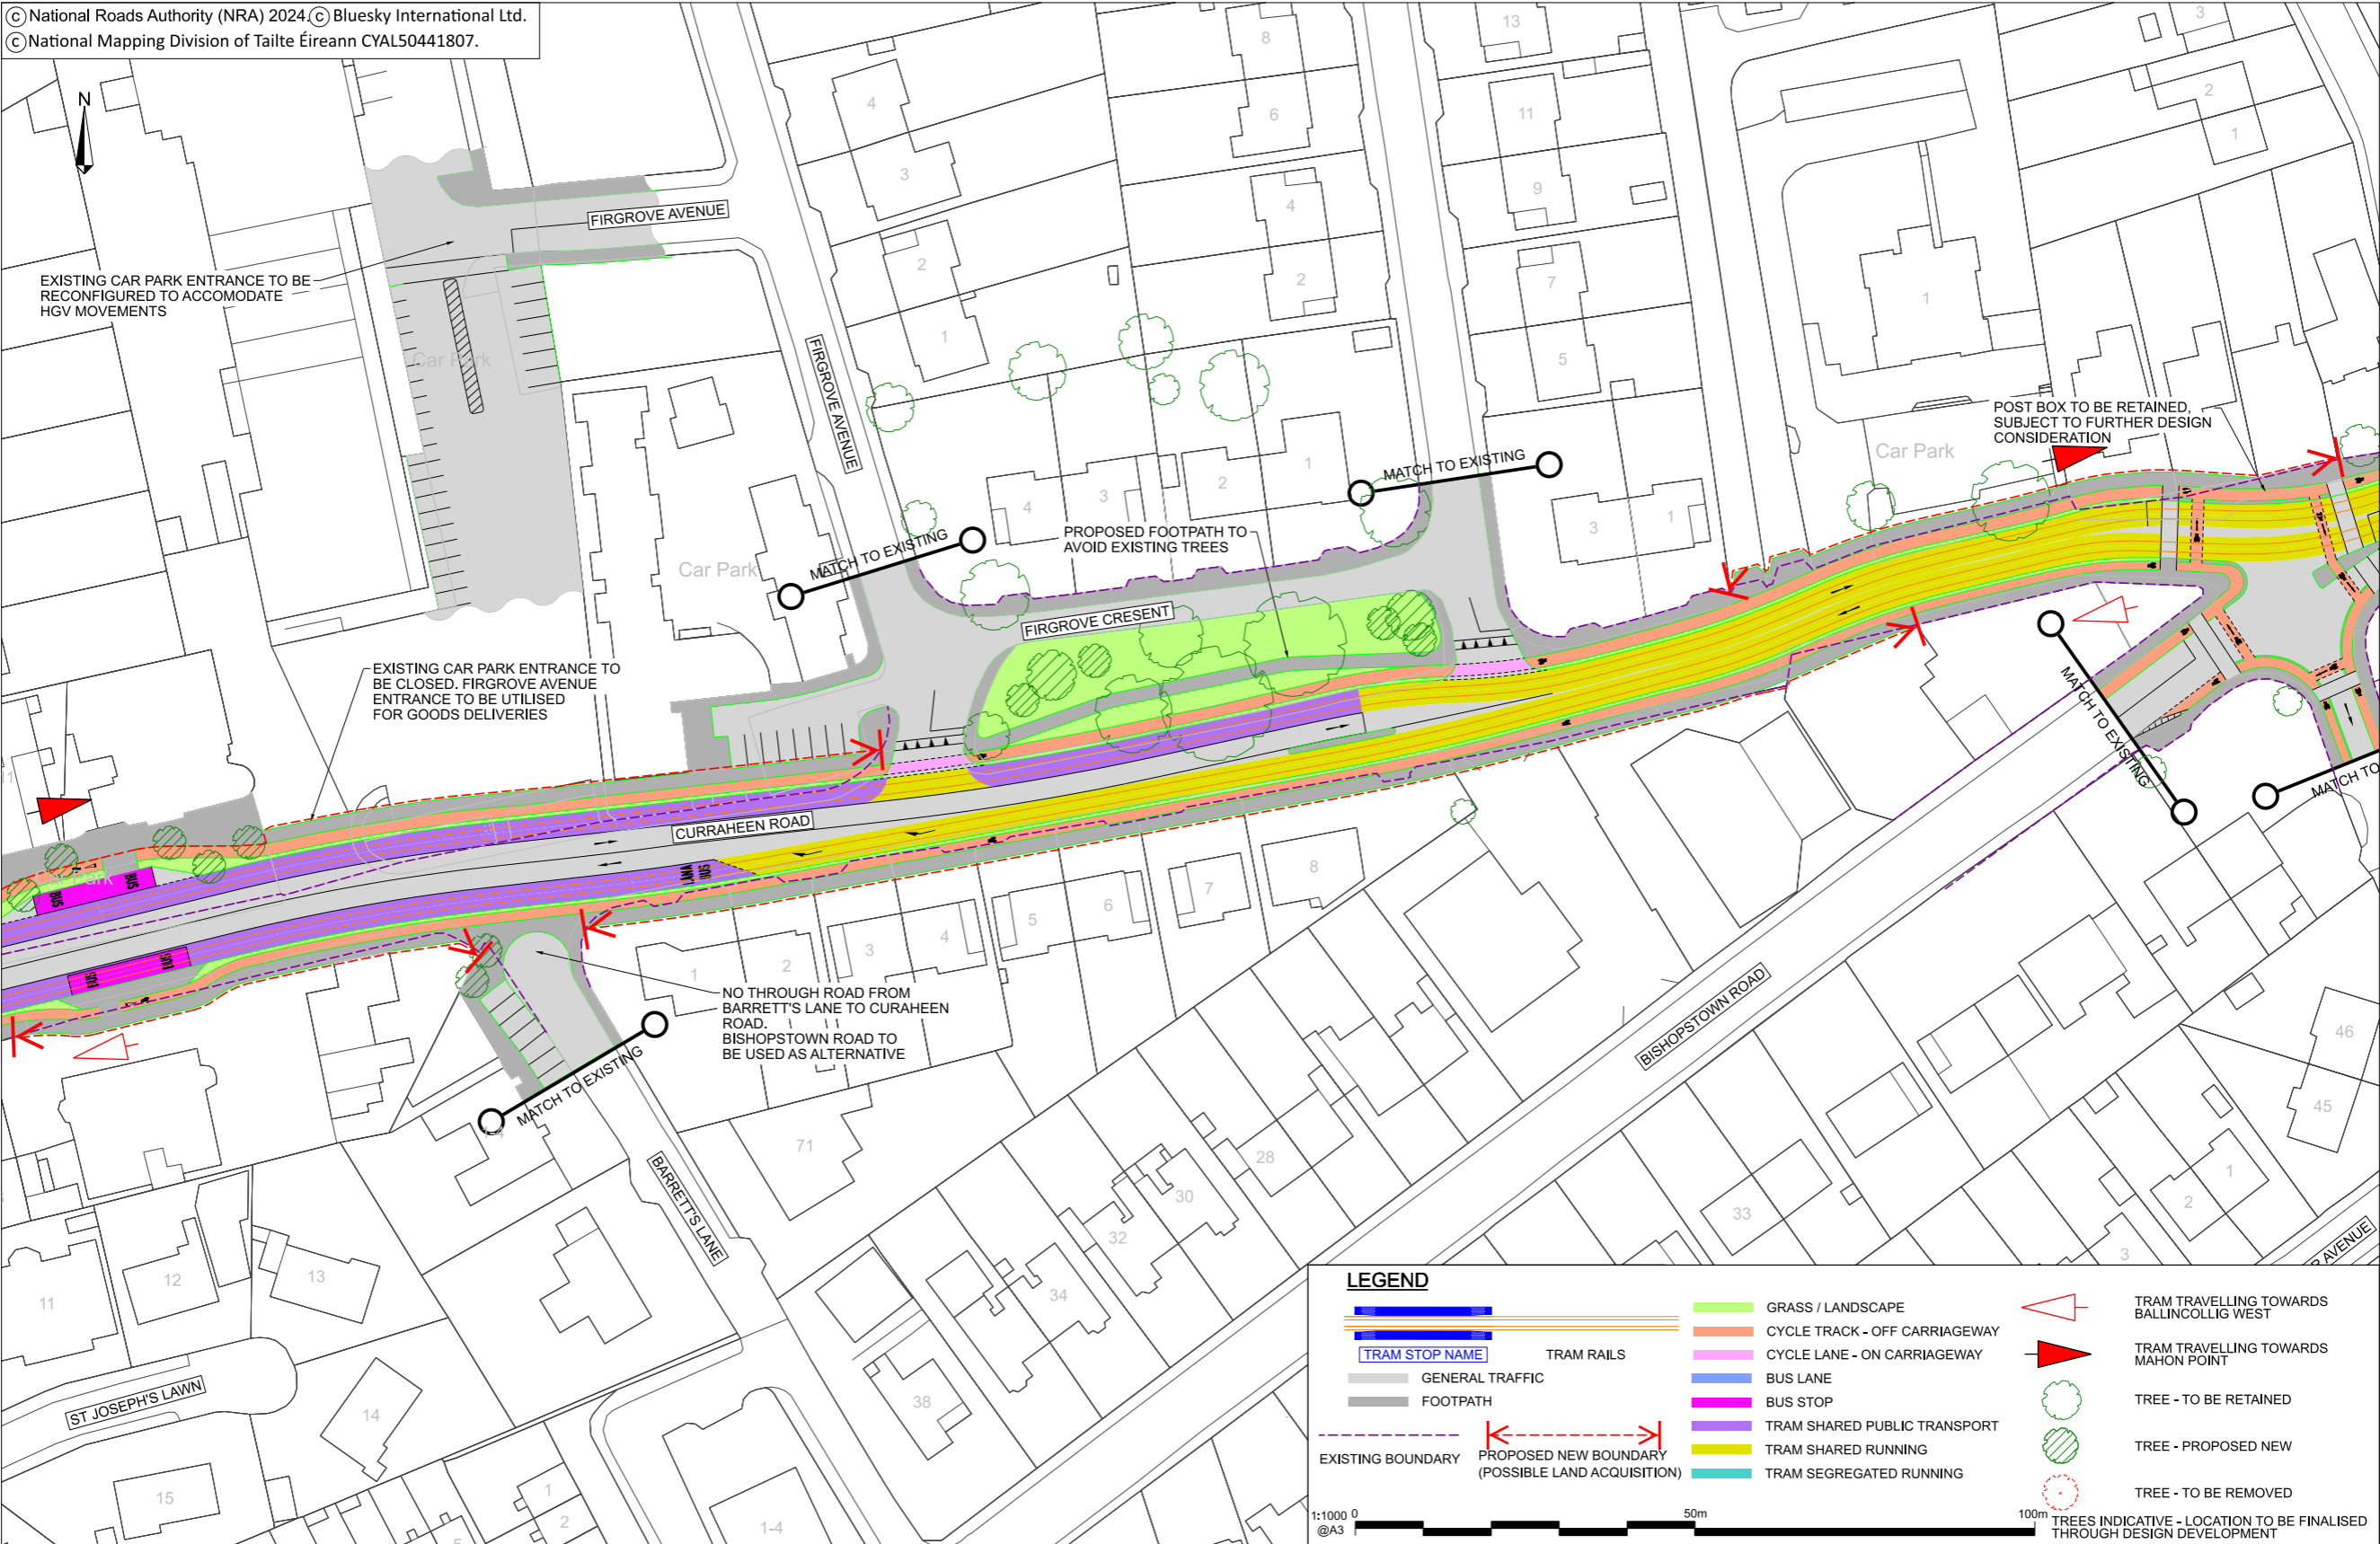


LUAS ALIGNMENT AND STOPS REFLECT THE EMERGING PREFERRED ROUTE. ALL OTHER FEATURES ARE INDICATIVE ONLY AND SUBJECT TO CHANGE FOLLOWING NEXT STAGES OF THE DESIGN.

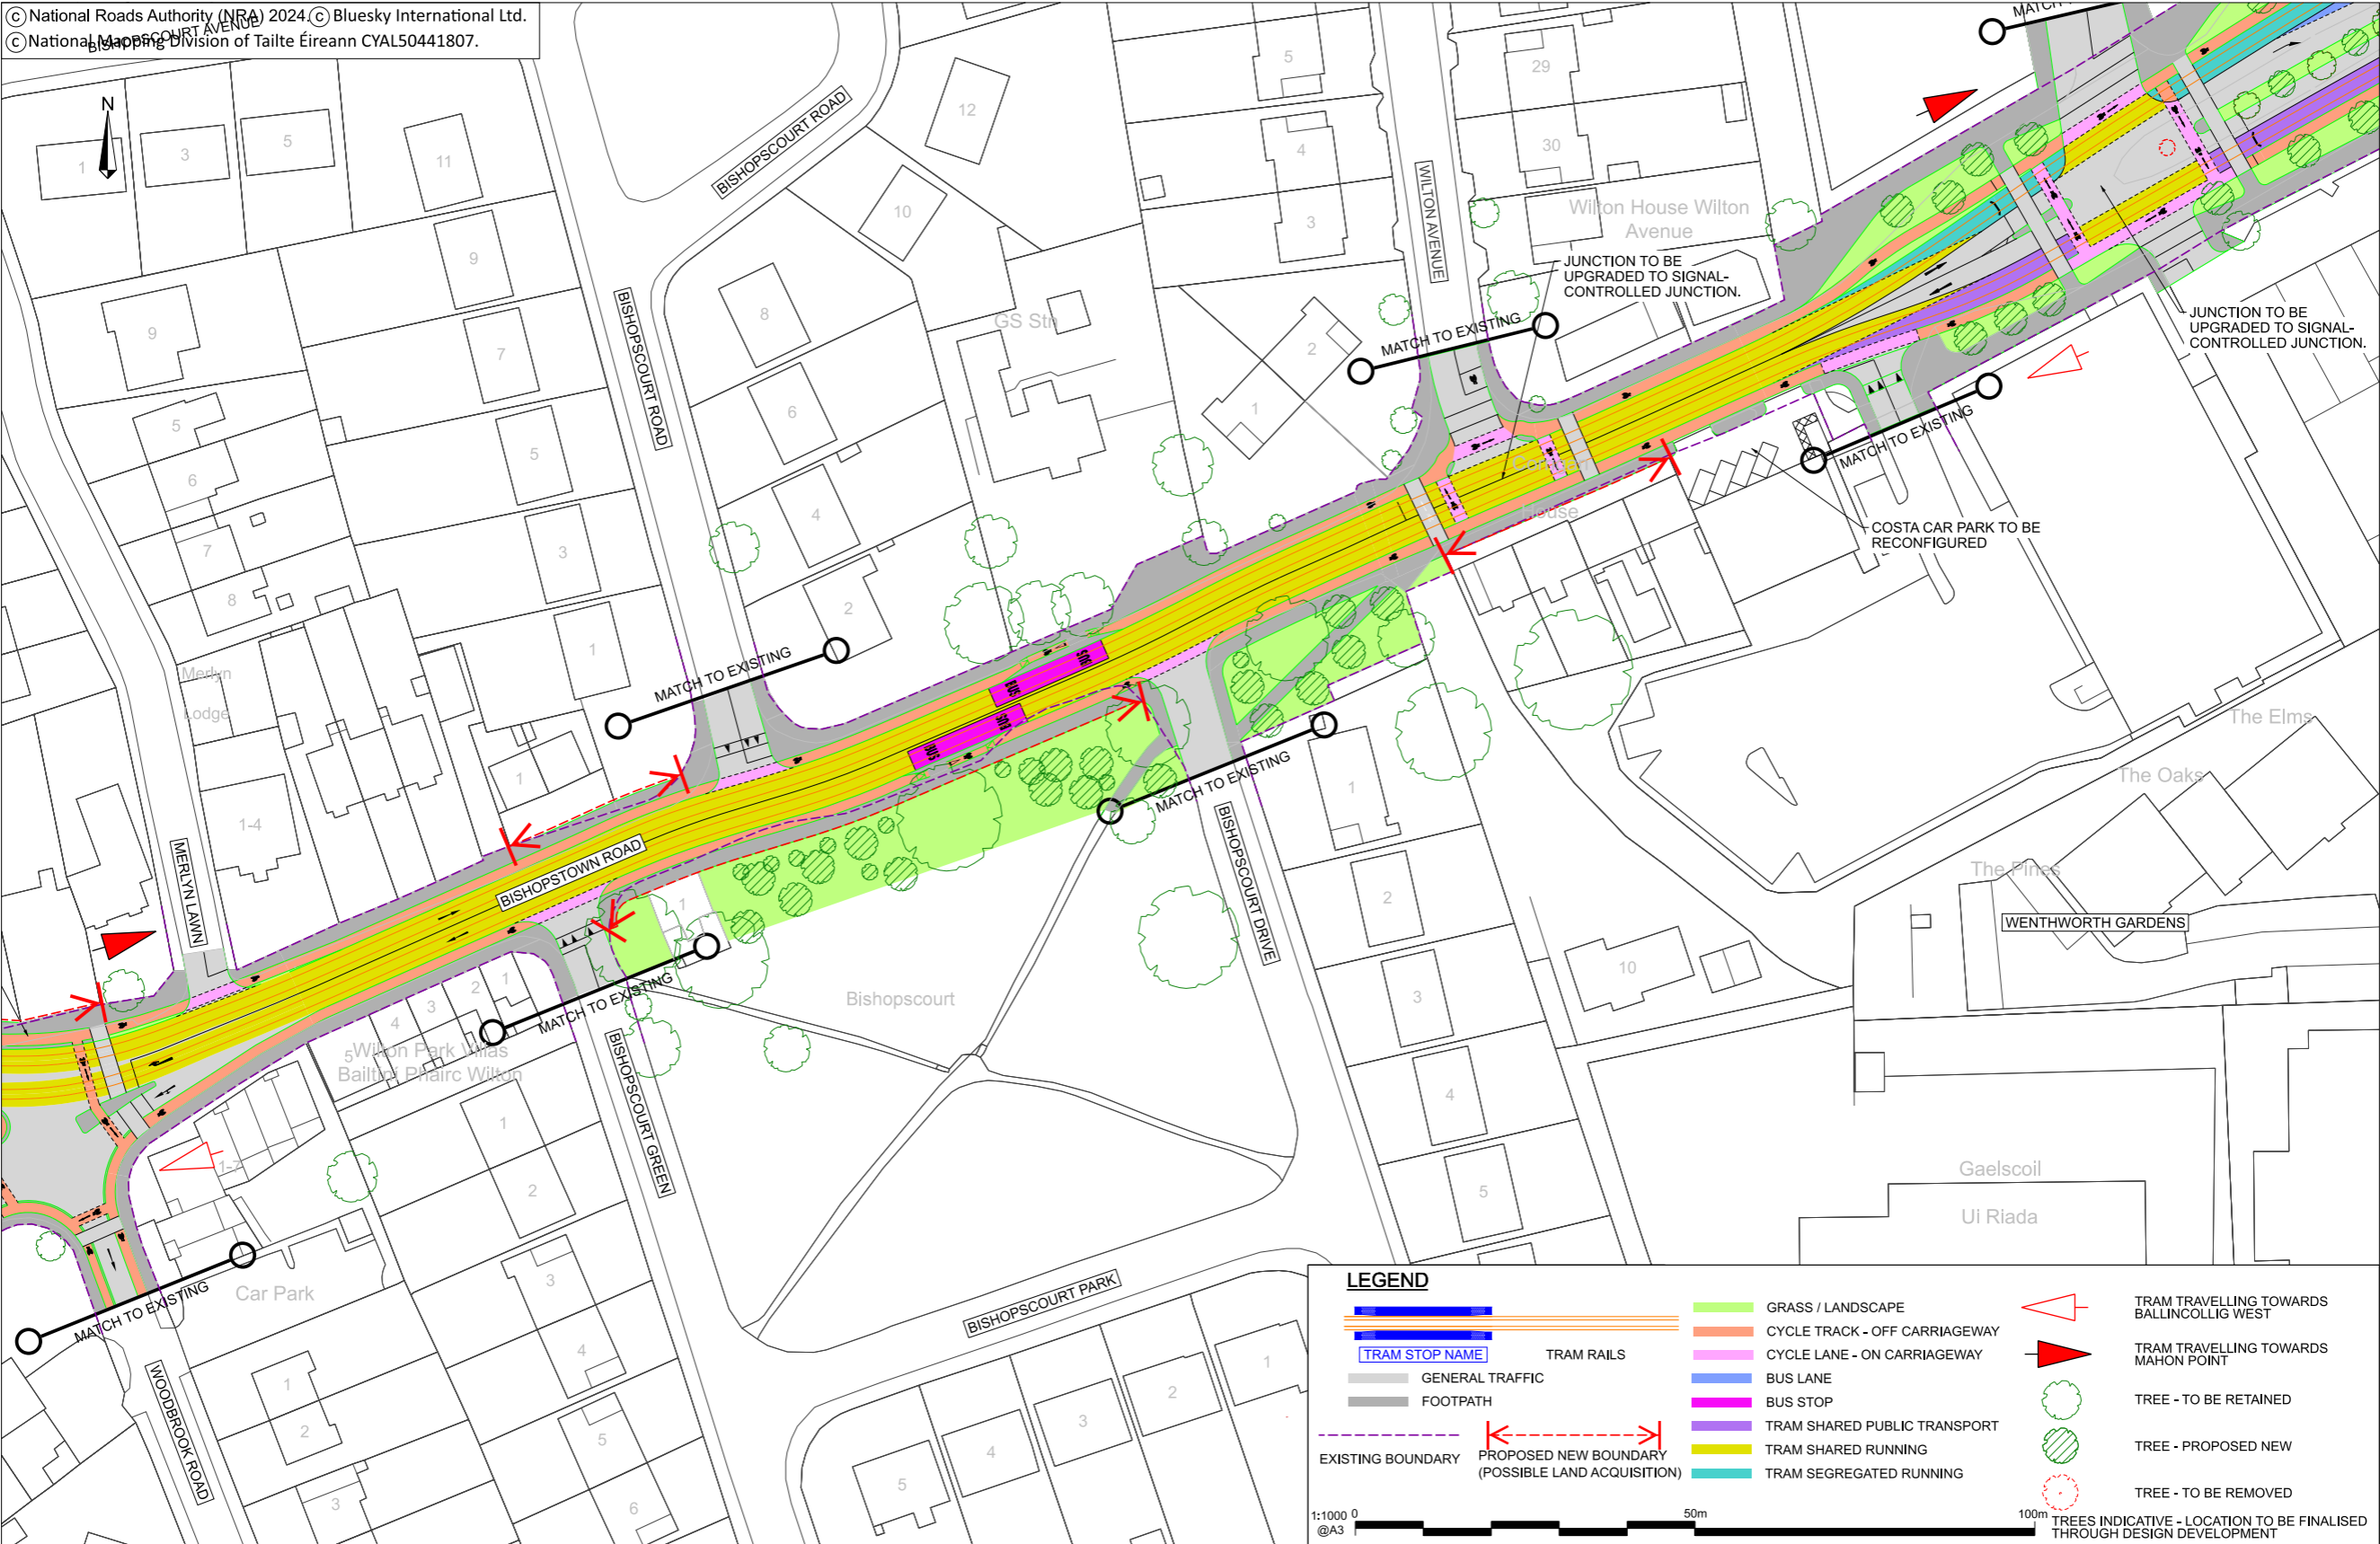

LUAS ALIGNMENT AND STOPS REFLECT THE EMERGING PREFERRED ROUTE. ALL OTHER FEATURES ARE INDICATIVE ONLY AND SUBJECT TO CHANGE FOLLOWING NEXT STAGES OF THE DESIGN.

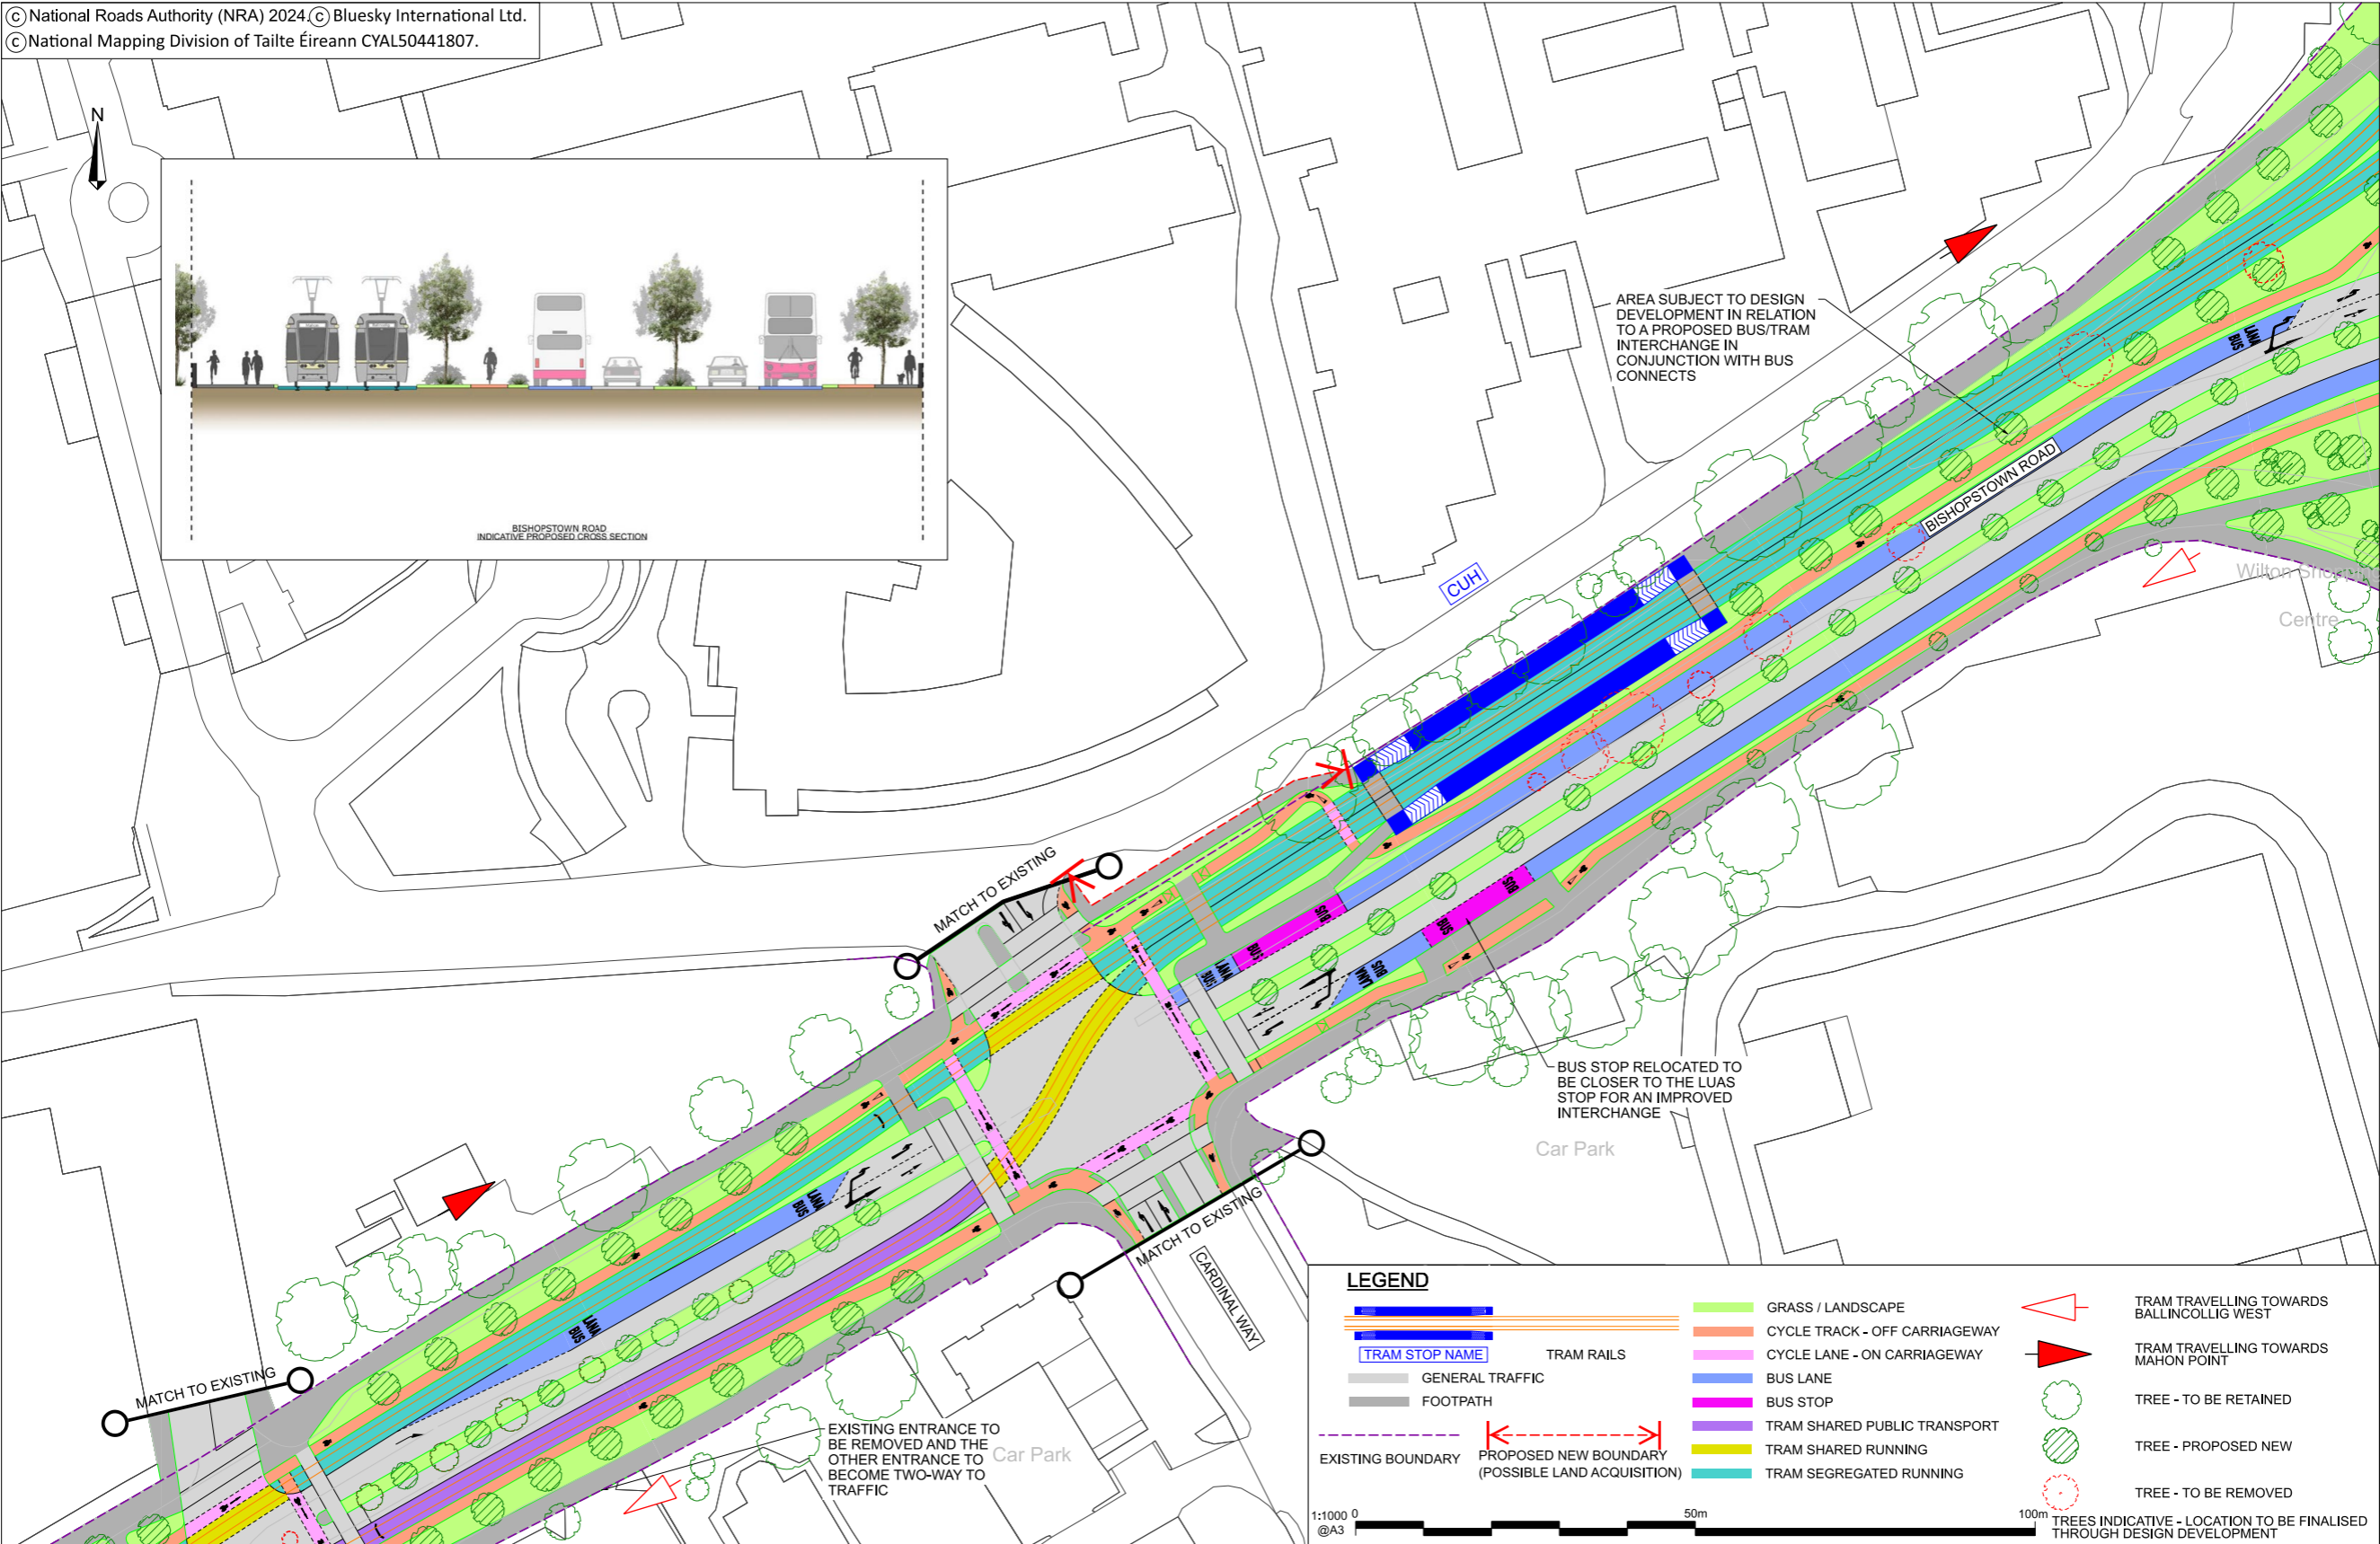


LUAS ALIGNMENT AND STOPS REFLECT THE EMERGING PREFERRED ROUTE. ALL OTHER FEATURES ARE INDICATIVE ONLY AND SUBJECT TO CHANGE FOLLOWING NEXT STAGES OF THE DESIGN.

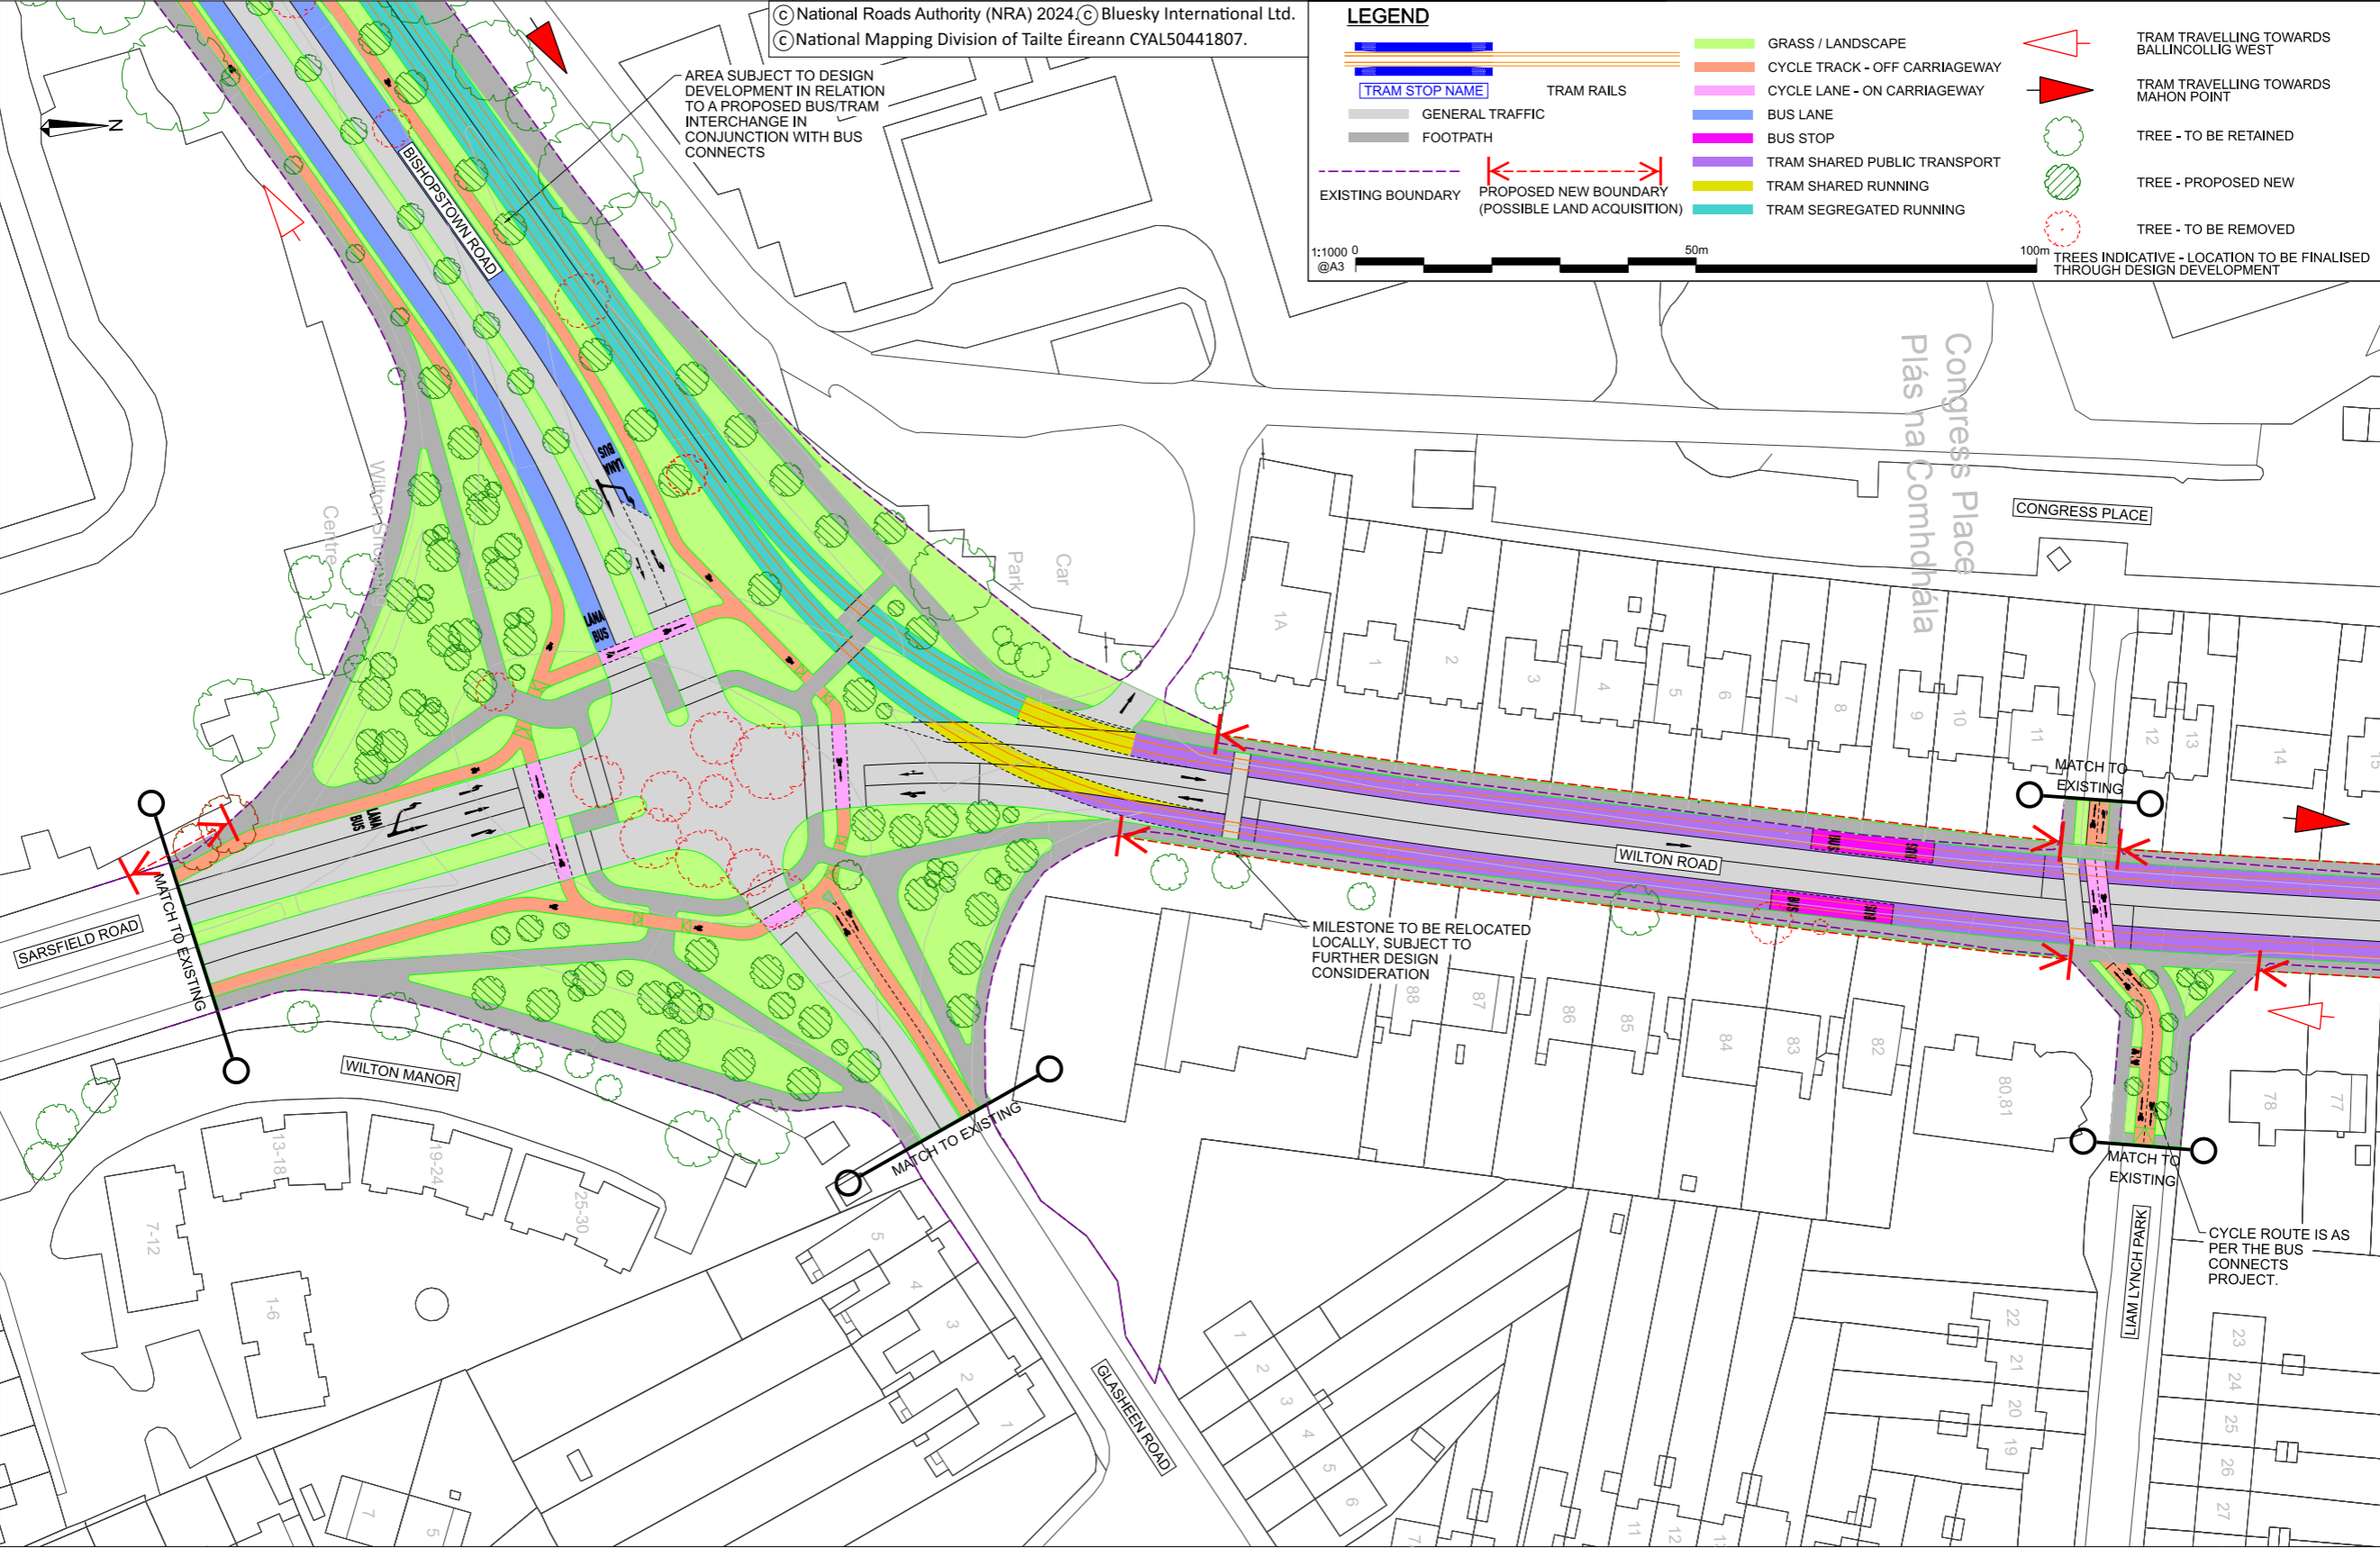


LUAS ALIGNMENT AND STOPS REFLECT THE EMERGING PREFERRED ROUTE. ALL OTHER FEATURES ARE INDICATIVE ONLY AND SUBJECT TO CHANGE FOLLOWING NEXT STAGES OF THE DESIGN.

Luas Cork / Emerging Preferred Route




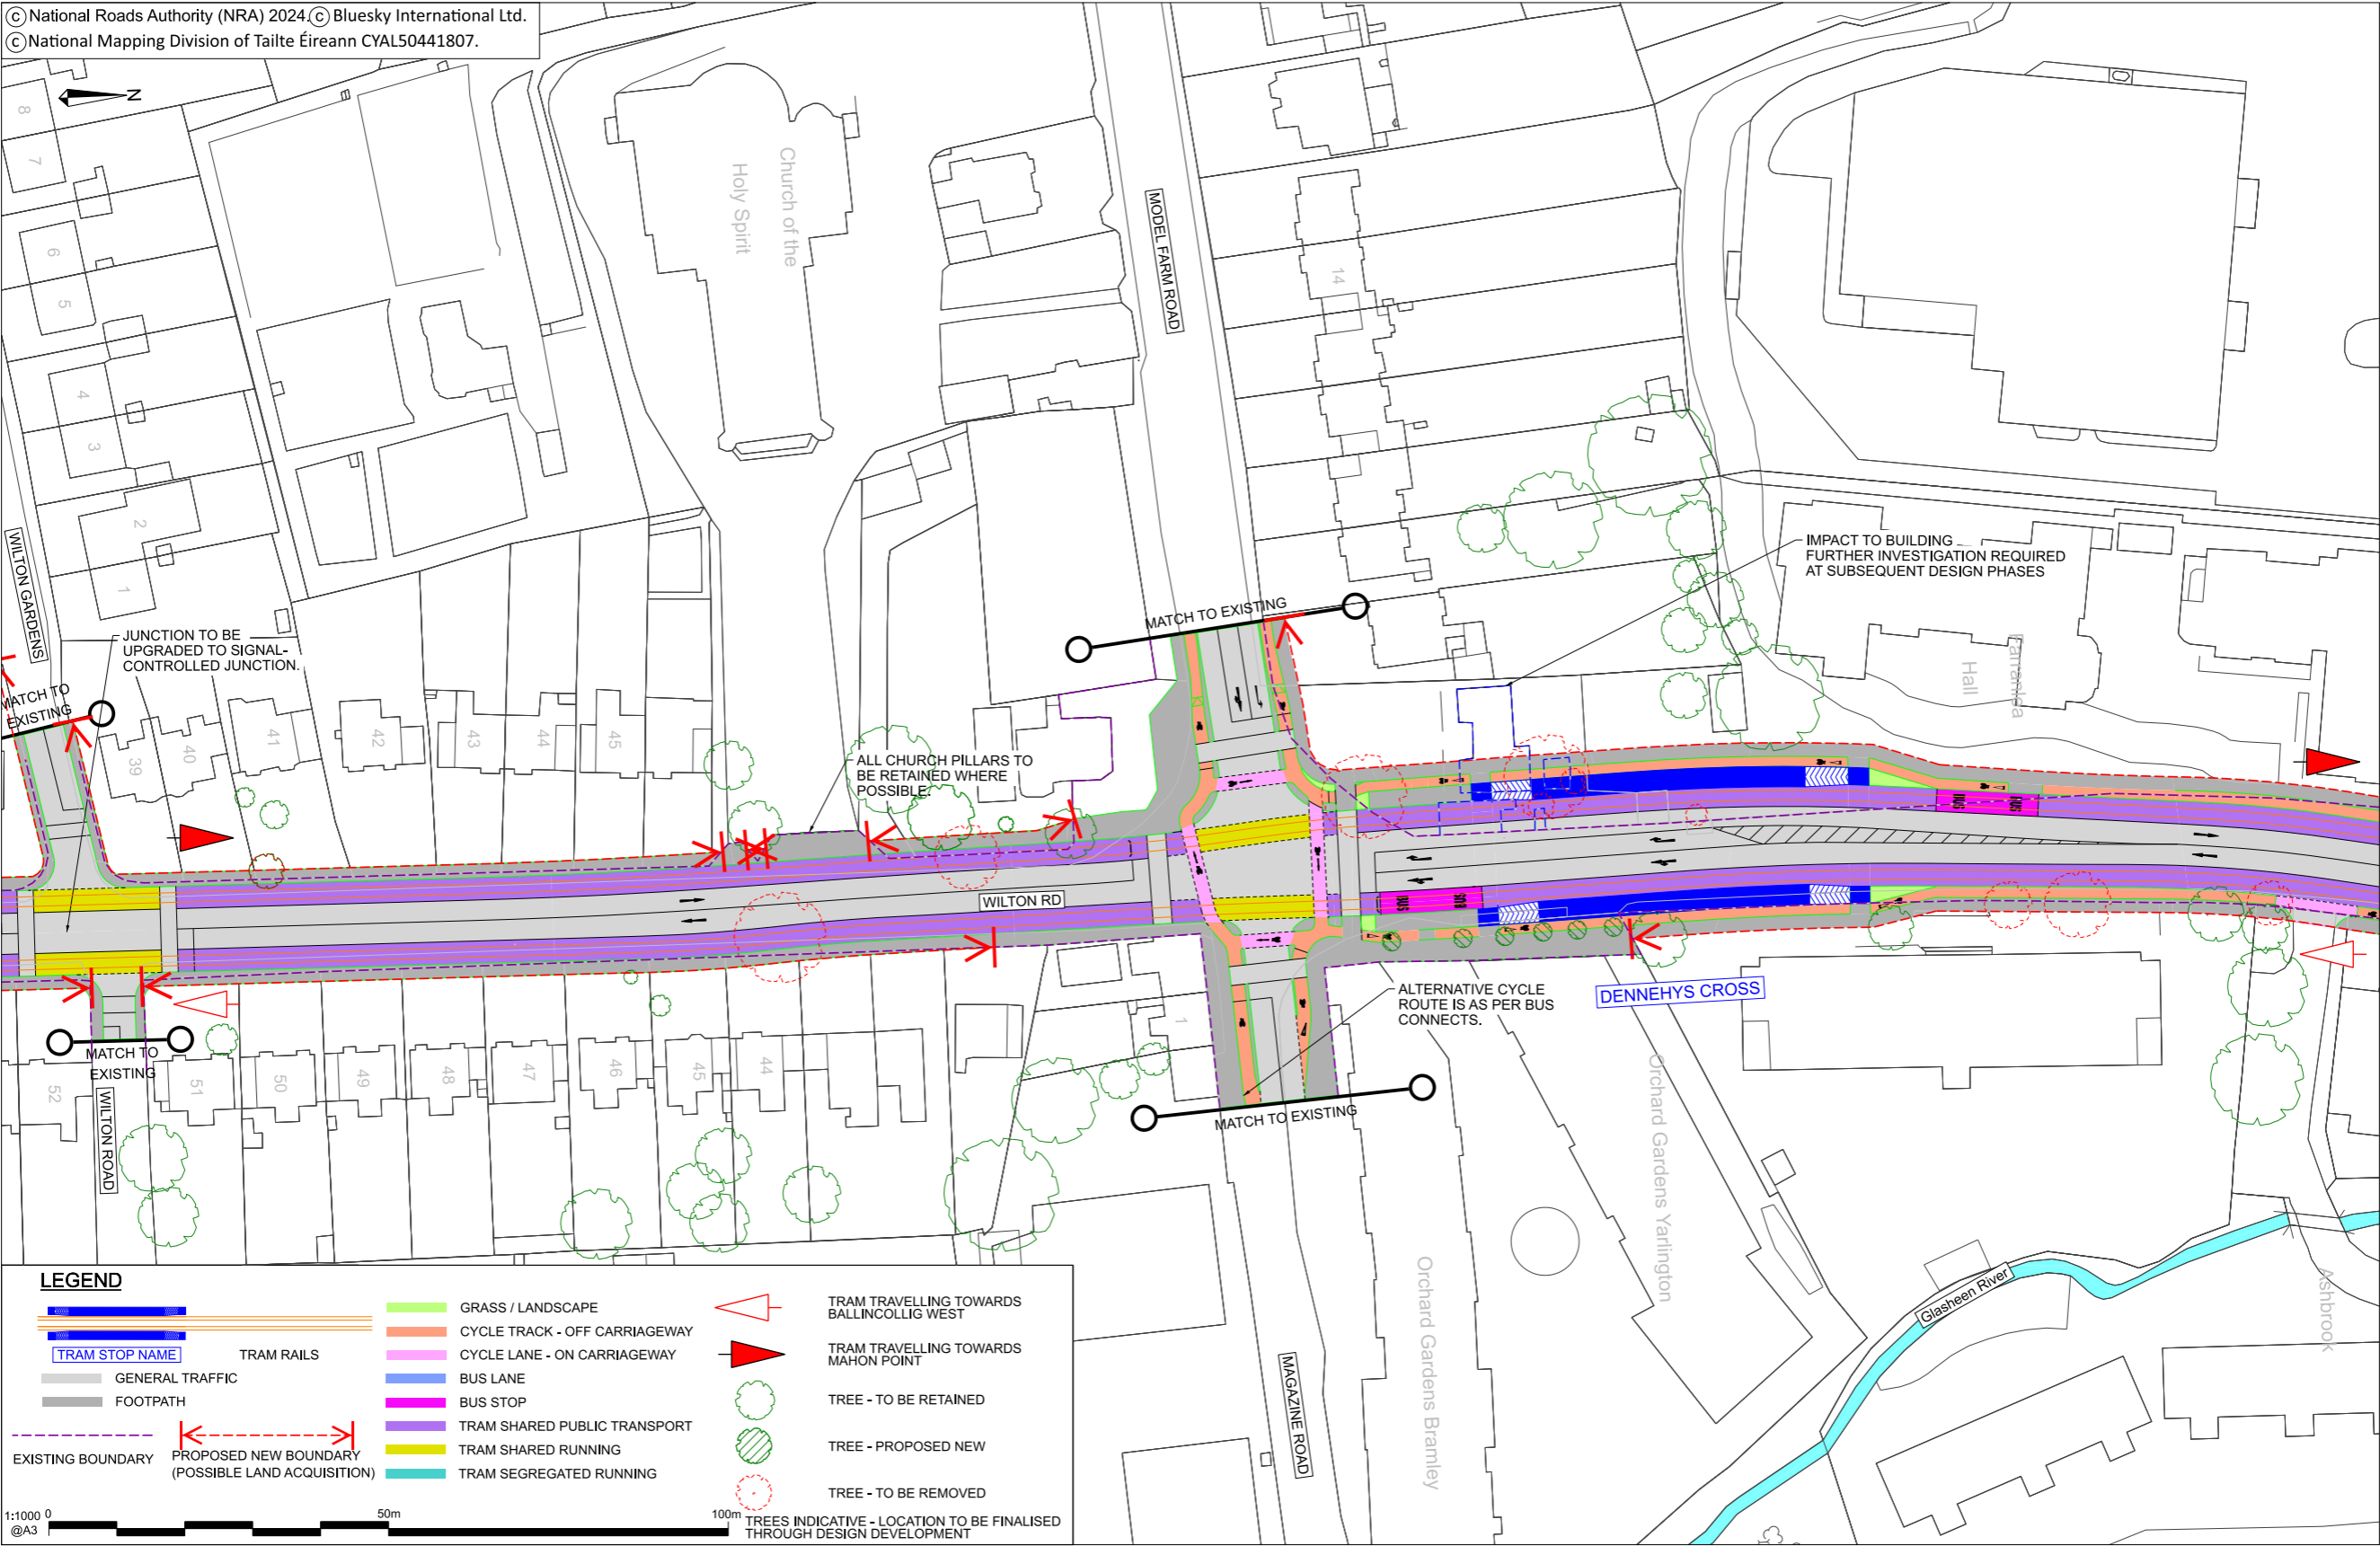


LUAS ALIGNMENT AND STOPS REFLECT THE EMERGING PREFERRED ROUTE. ALL OTHER FEATURES ARE INDICATIVE ONLY AND SUBJECT TO CHANGE FOLLOWING NEXT STAGES OF THE DESIGN.

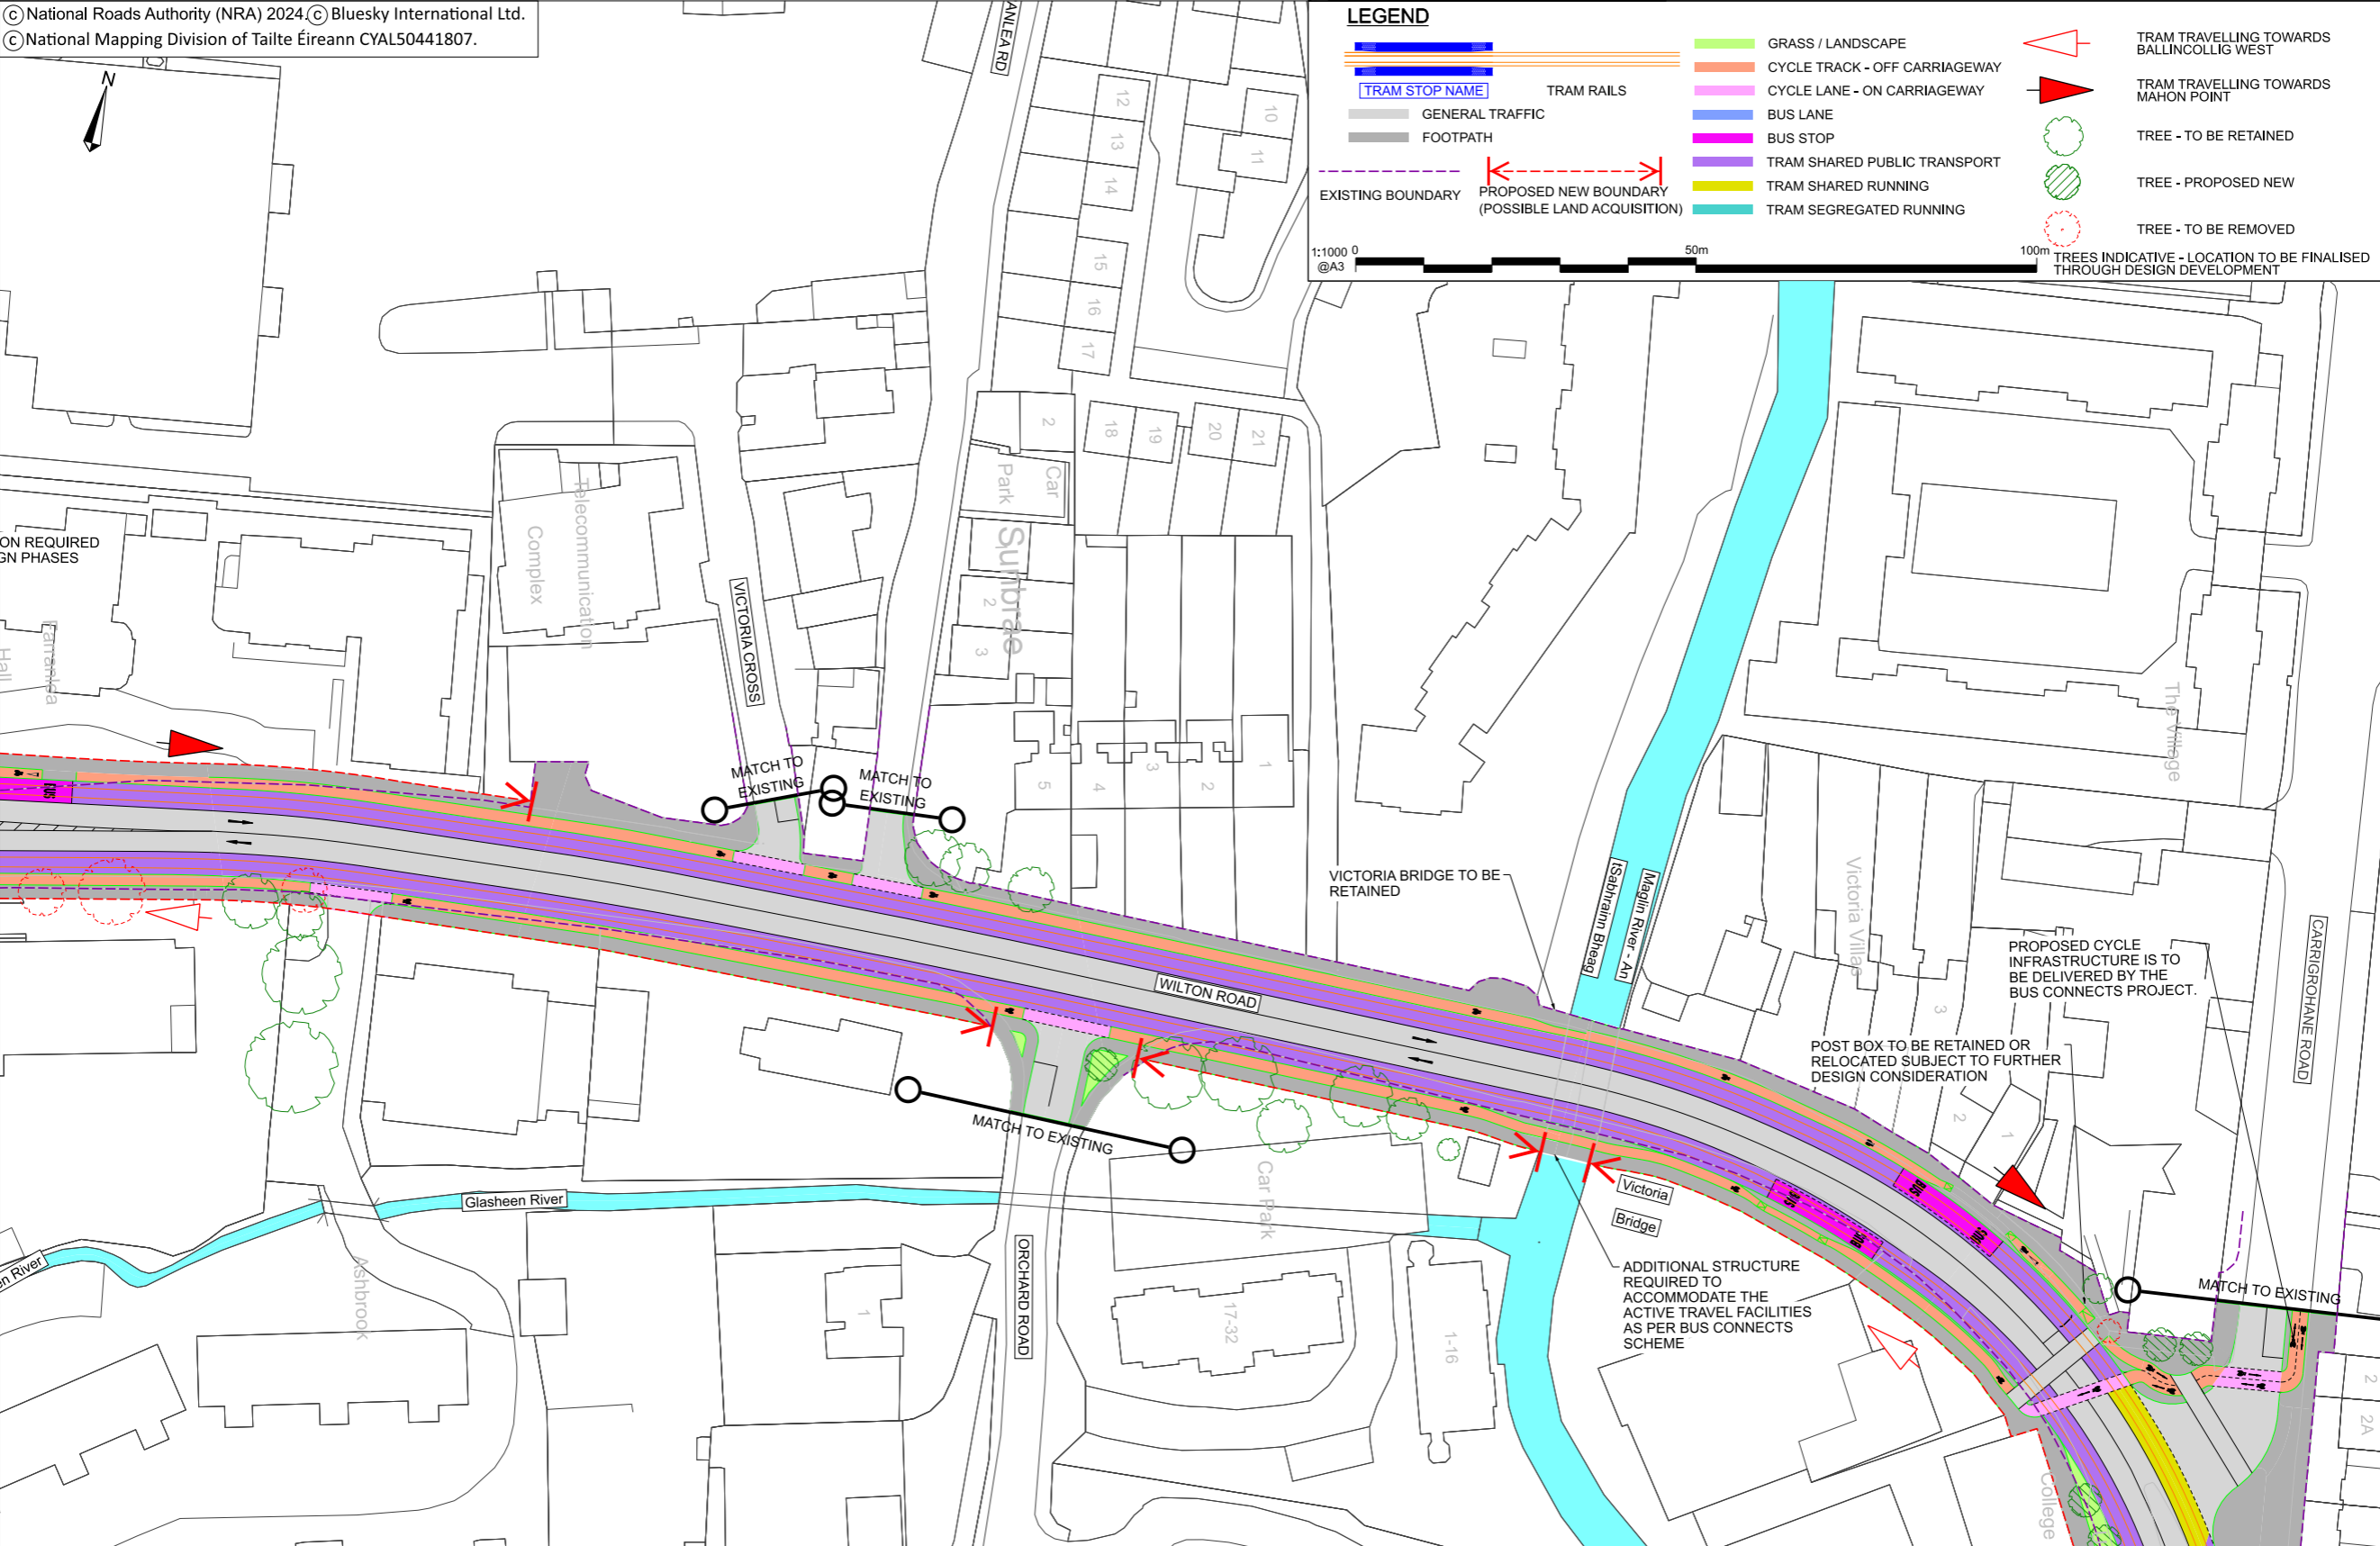


LUAS ALIGNMENT AND STOPS REFLECT THE EMERGING PREFERRED ROUTE. ALL OTHER FEATURES ARE INDICATIVE ONLY AND SUBJECT TO CHANGE FOLLOWING NEXT STAGES OF THE DESIGN.

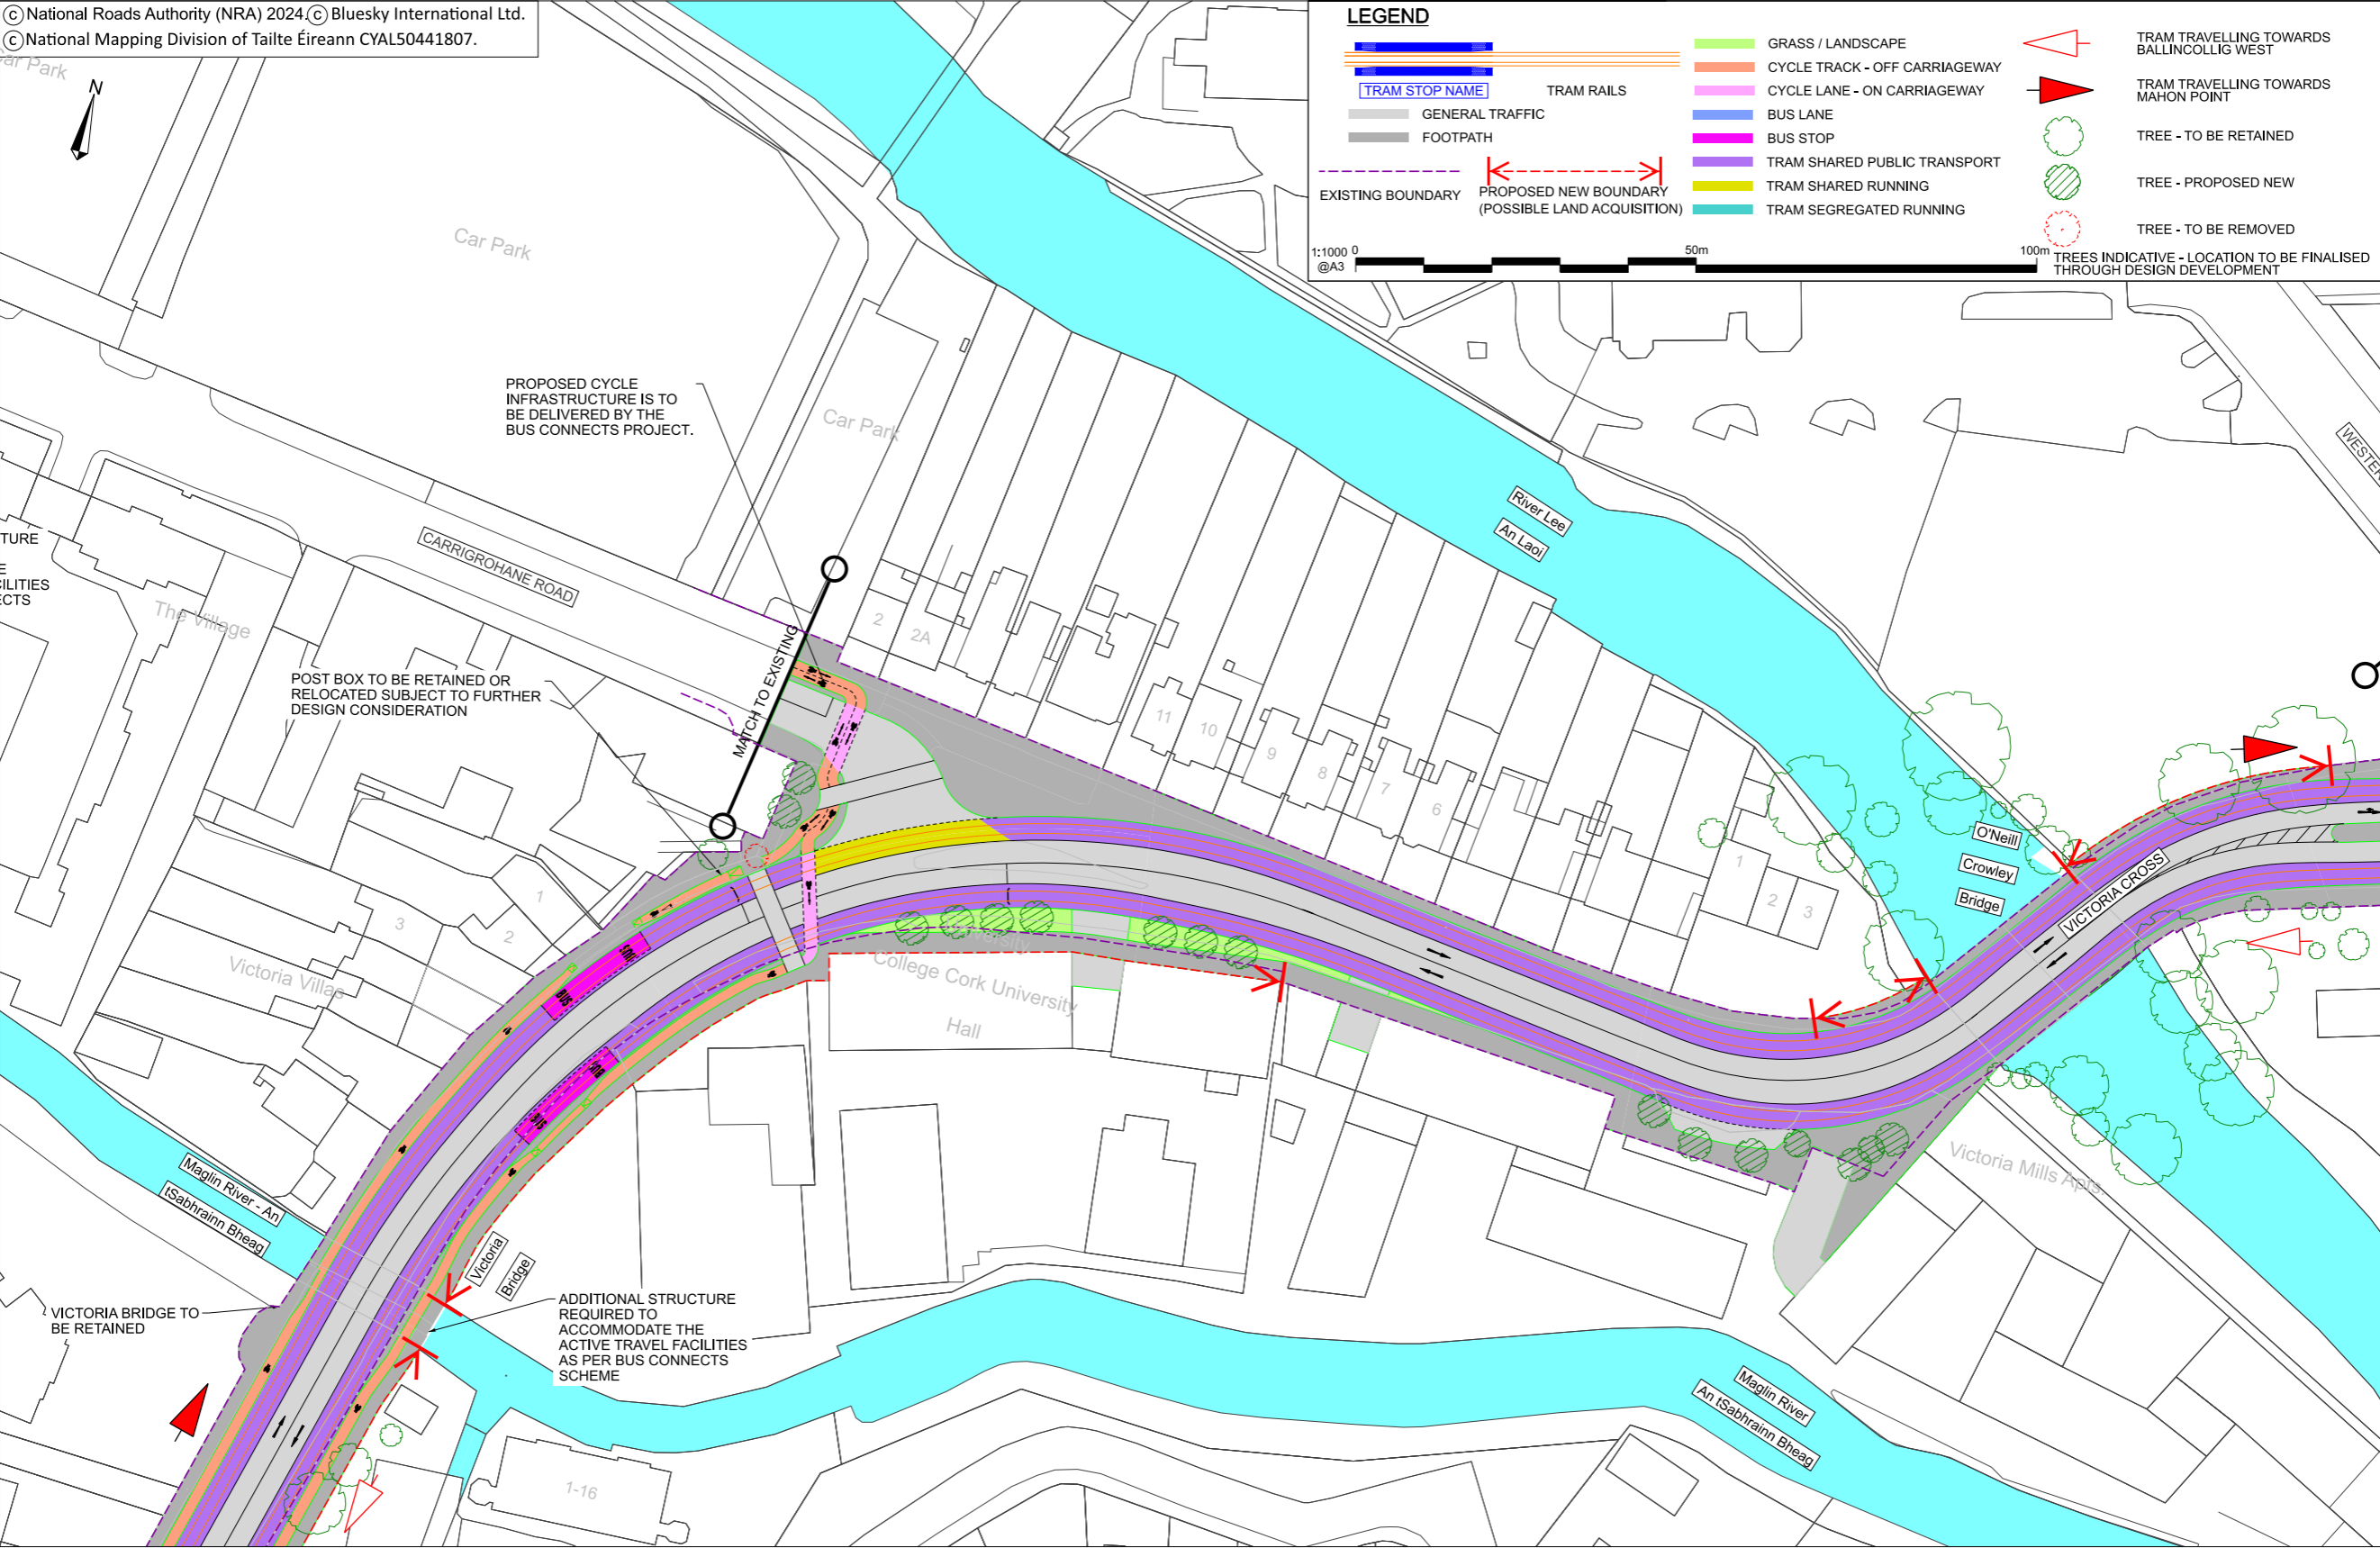


LUAS ALIGNMENT AND STOPS REFLECT THE EMERGING PREFERRED ROUTE. ALL OTHER FEATURES ARE INDICATIVE ONLY AND SUBJECT TO CHANGE FOLLOWING NEXT STAGES OF THE DESIGN.

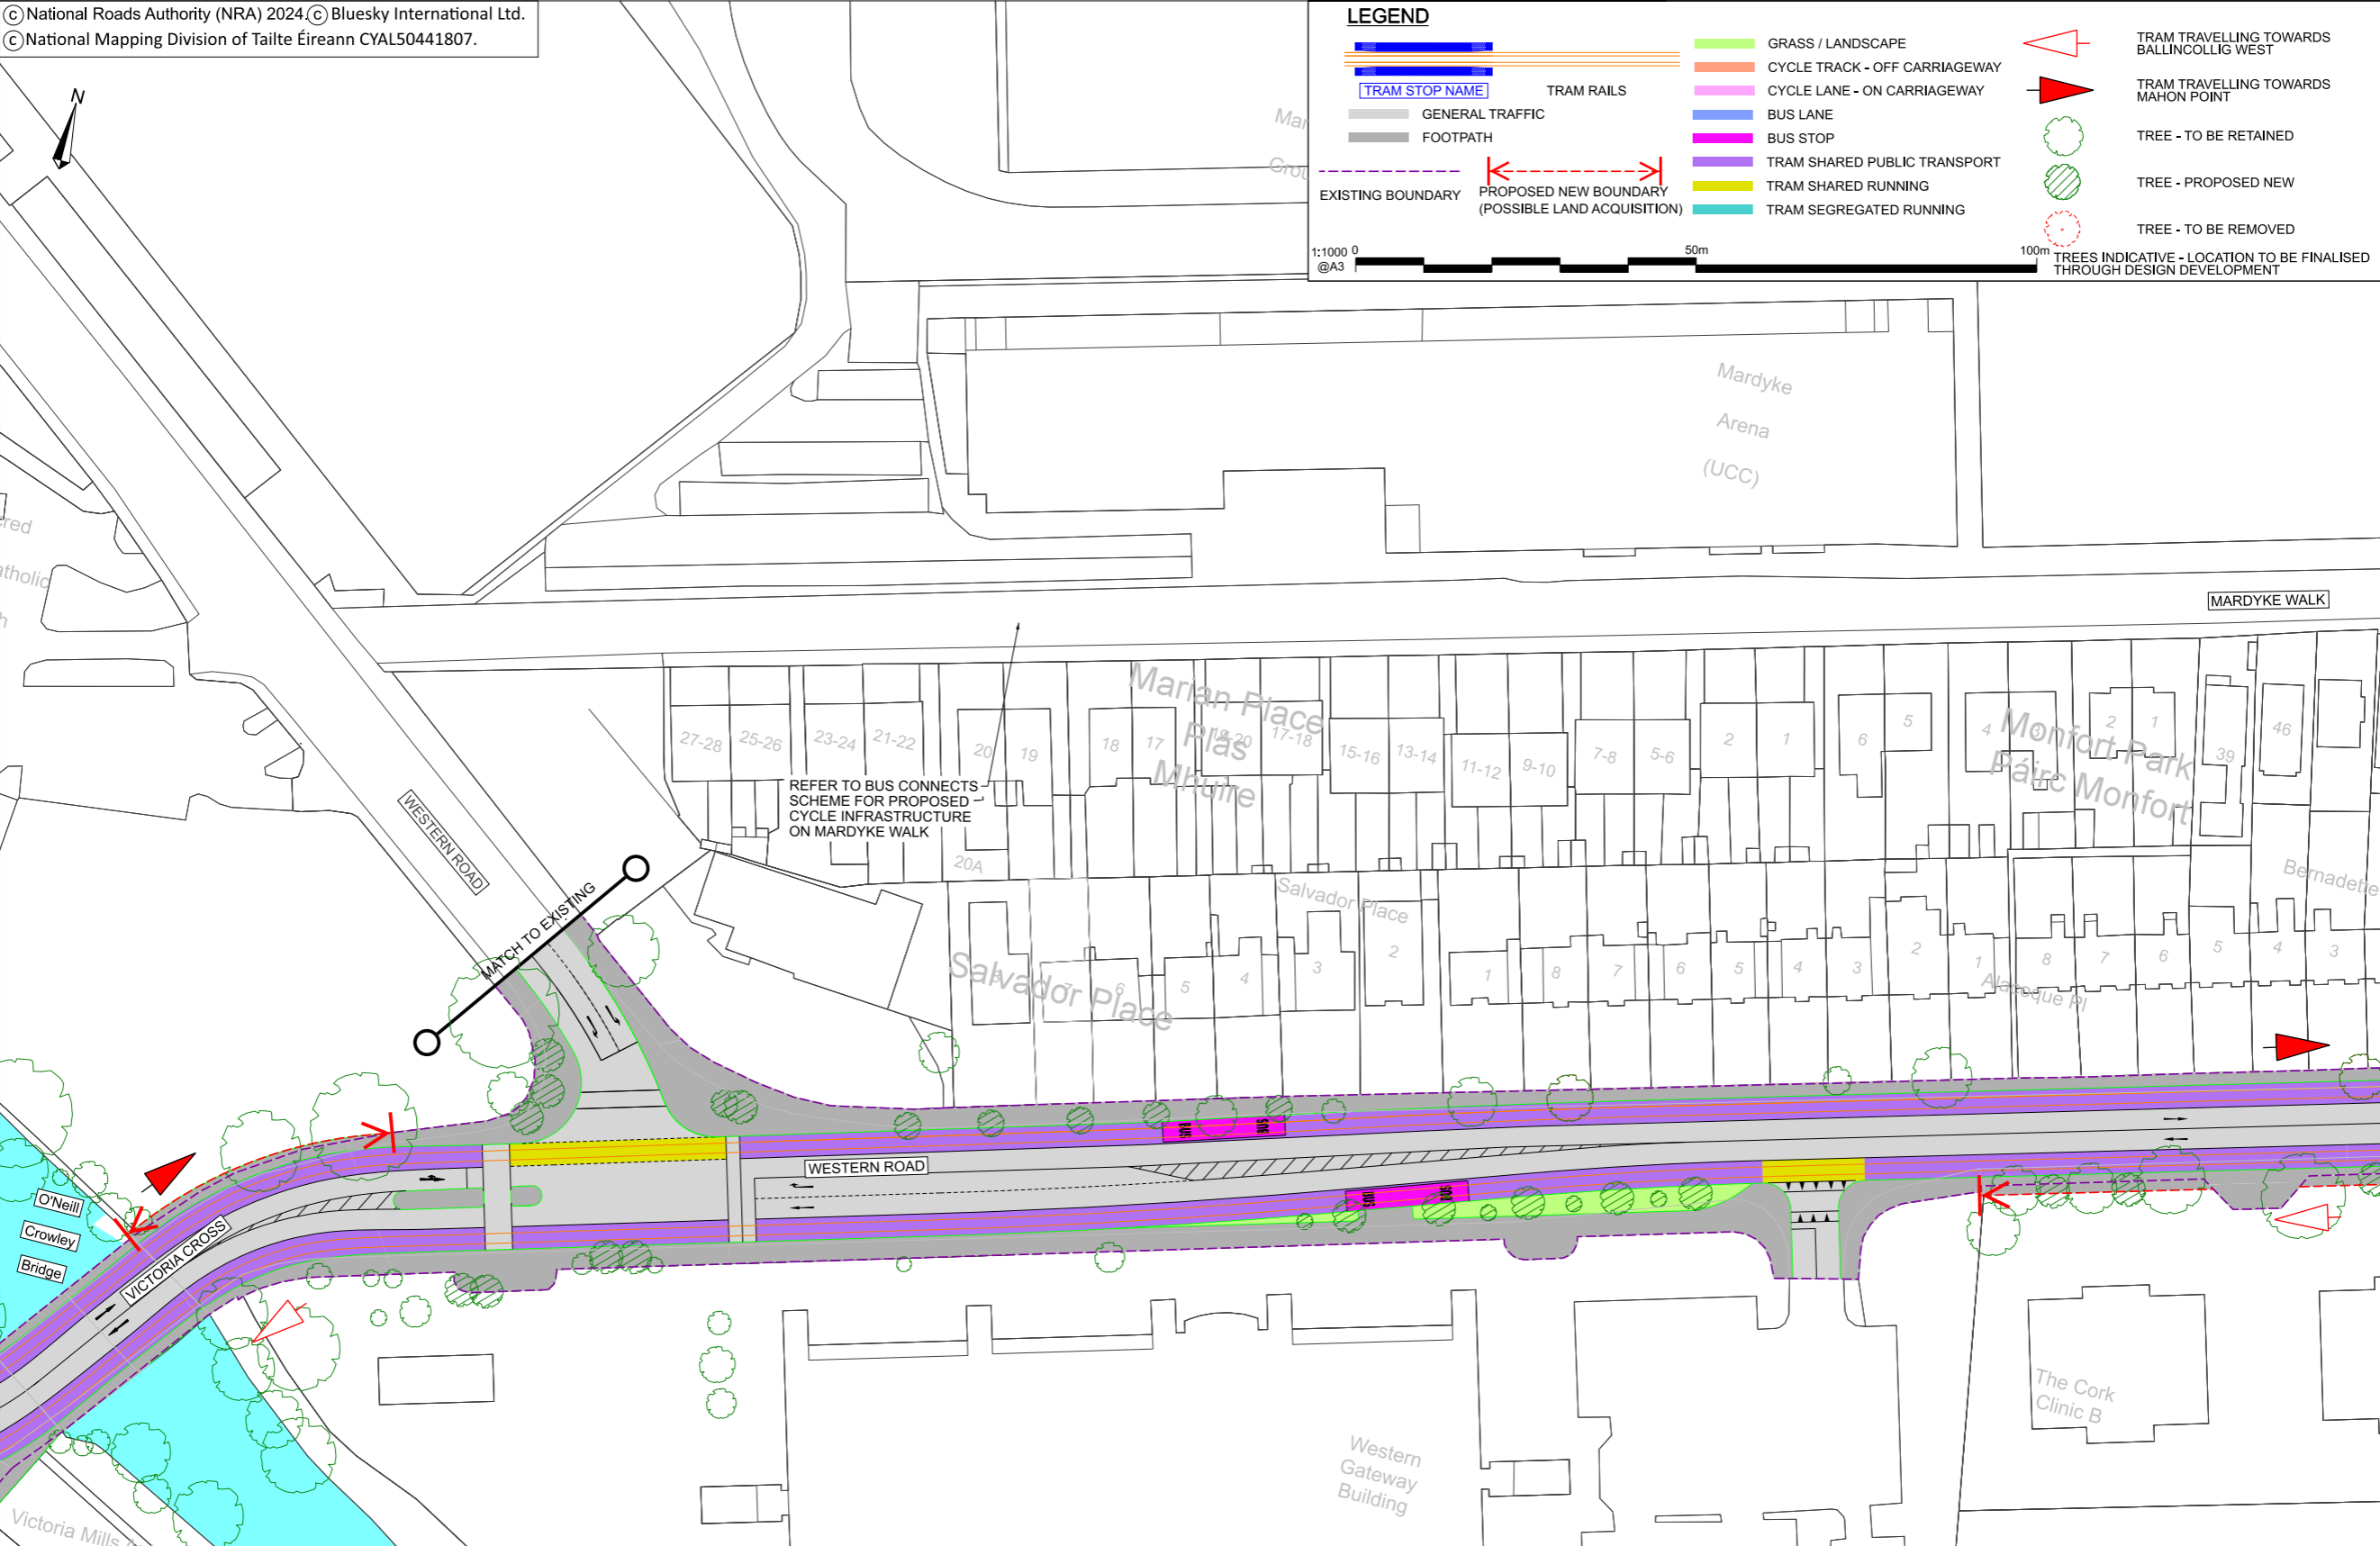

LUAS ALIGNMENT AND STOPS REFLECT THE EMERGING PREFERRED ROUTE. ALL OTHER FEATURES ARE INDICATIVE ONLY AND SUBJECT TO CHANGE FOLLOWING NEXT STAGES OF THE DESIGN.

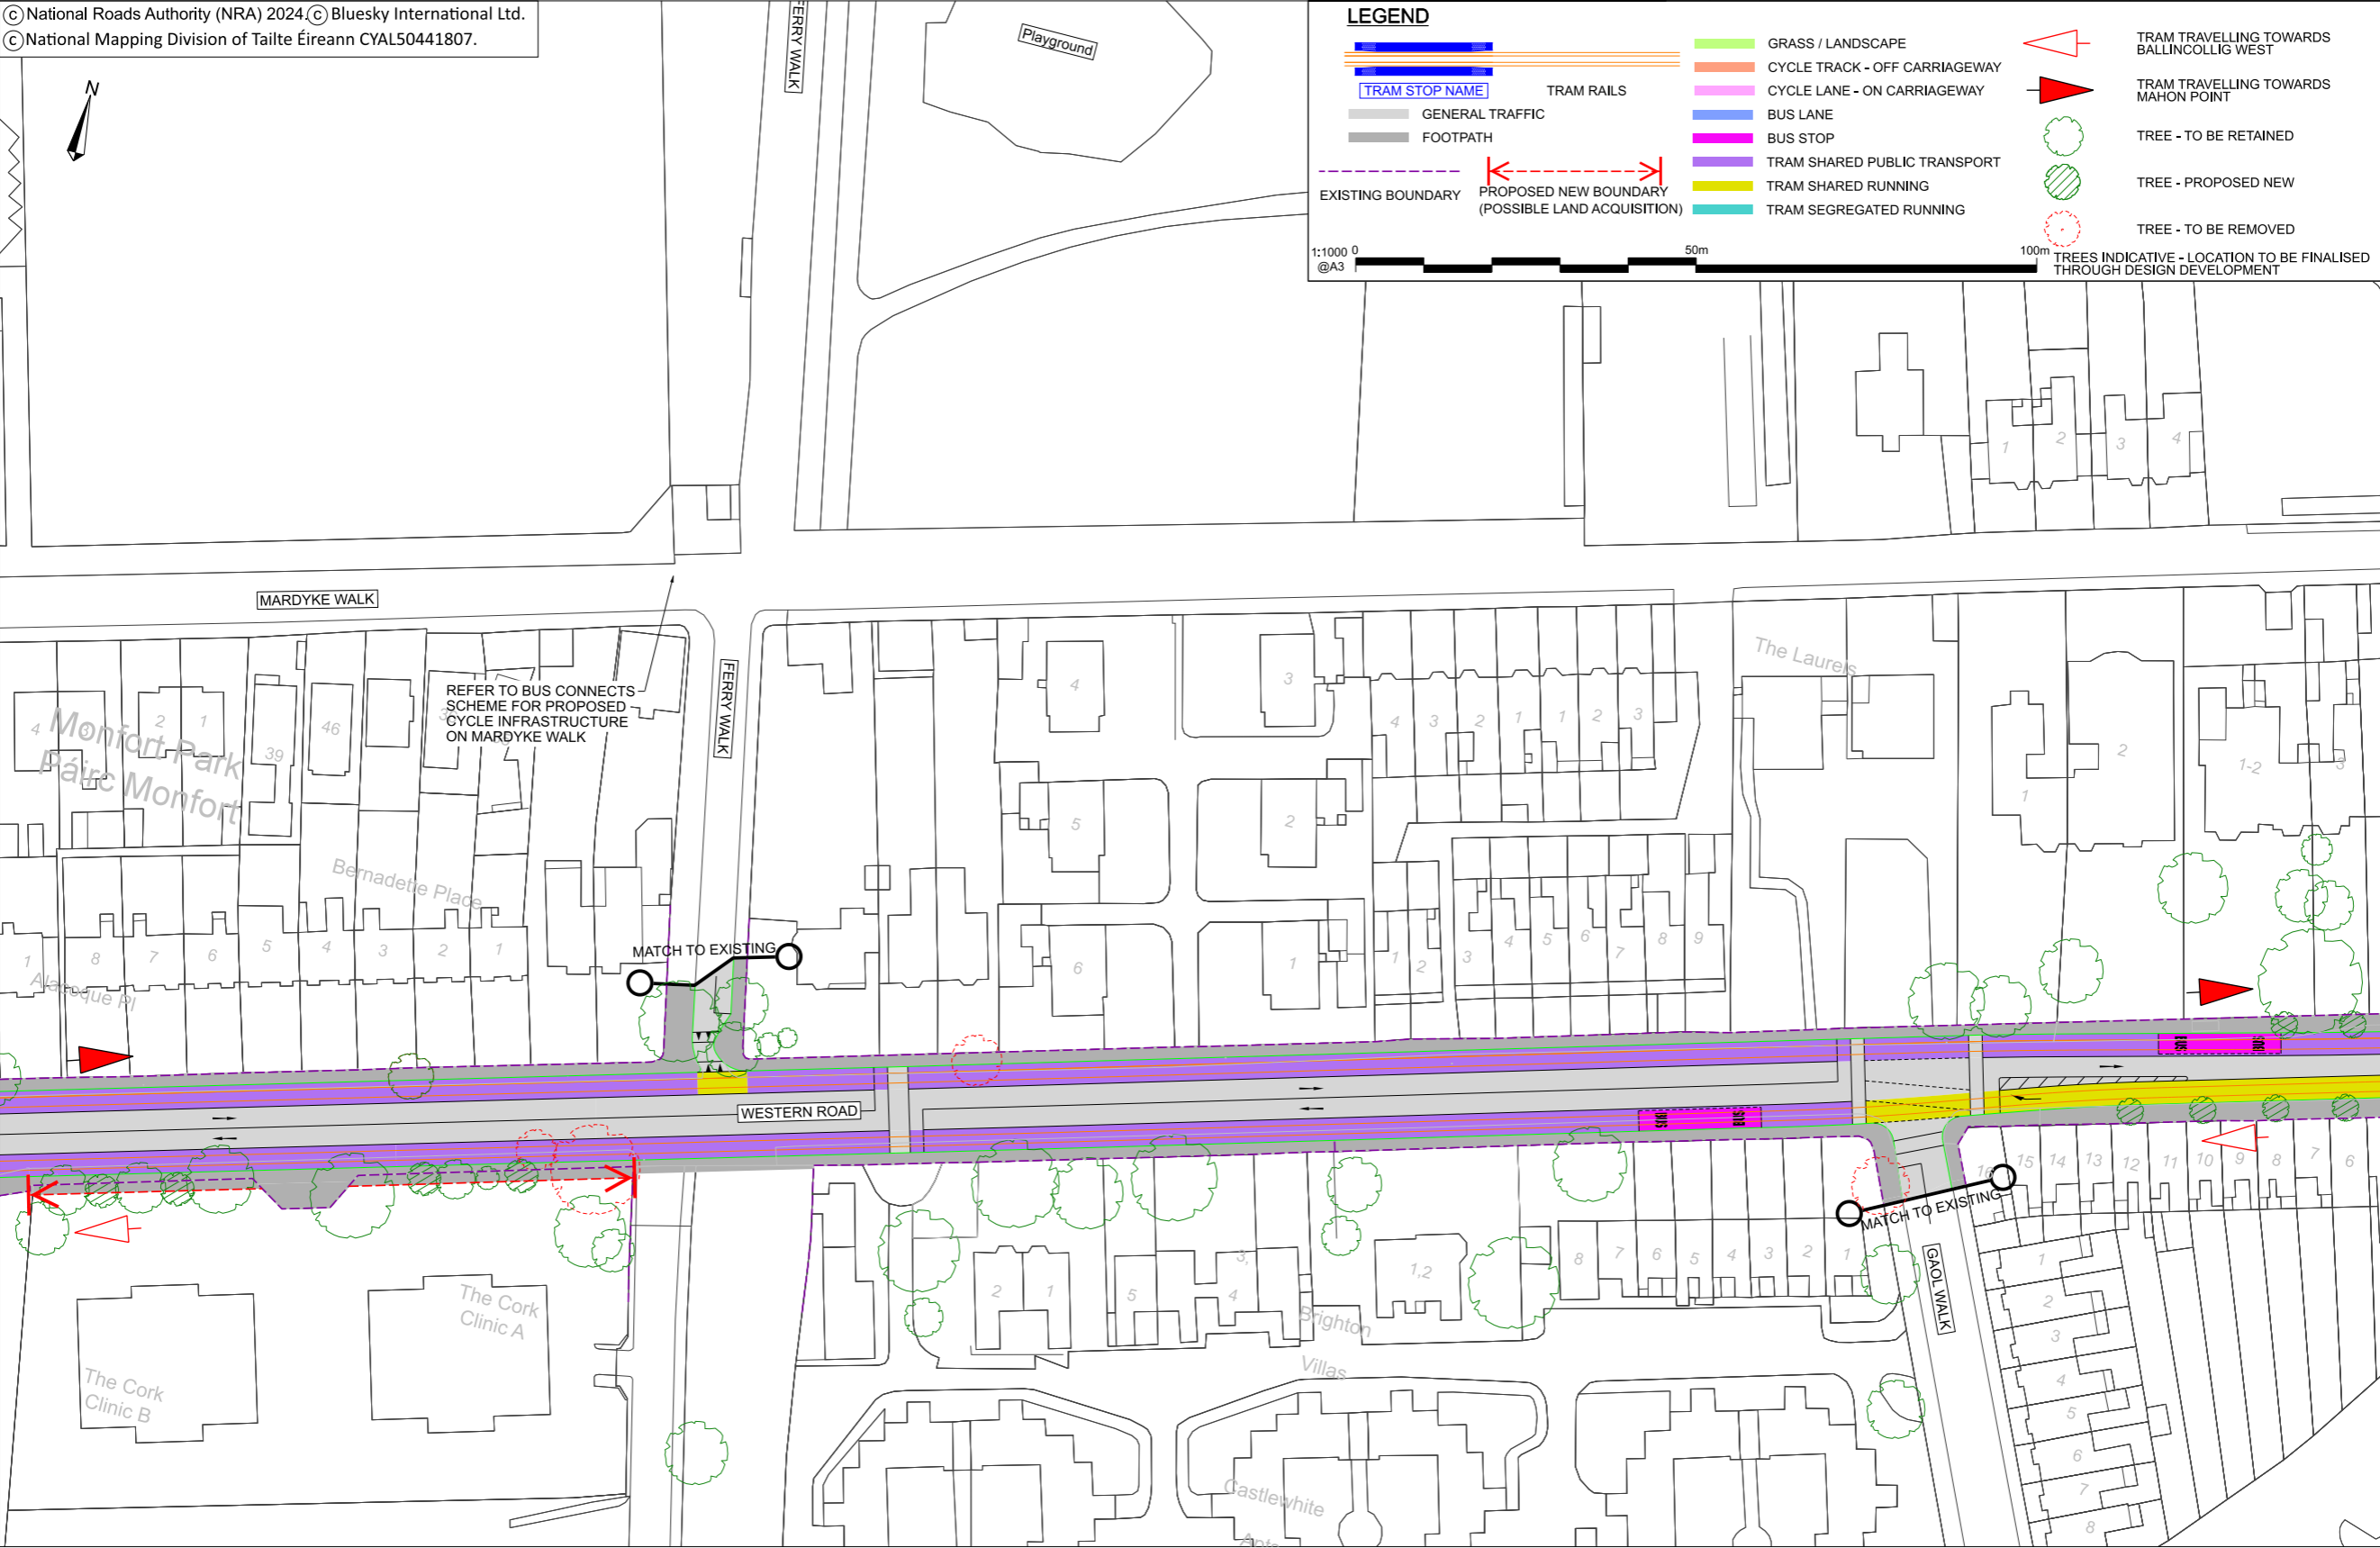

LUAS ALIGNMENT AND STOPS REFLECT THE EMERGING PREFERRED ROUTE. ALL OTHER FEATURES ARE INDICATIVE ONLY AND SUBJECT TO CHANGE FOLLOWING NEXT STAGES OF THE DESIGN.

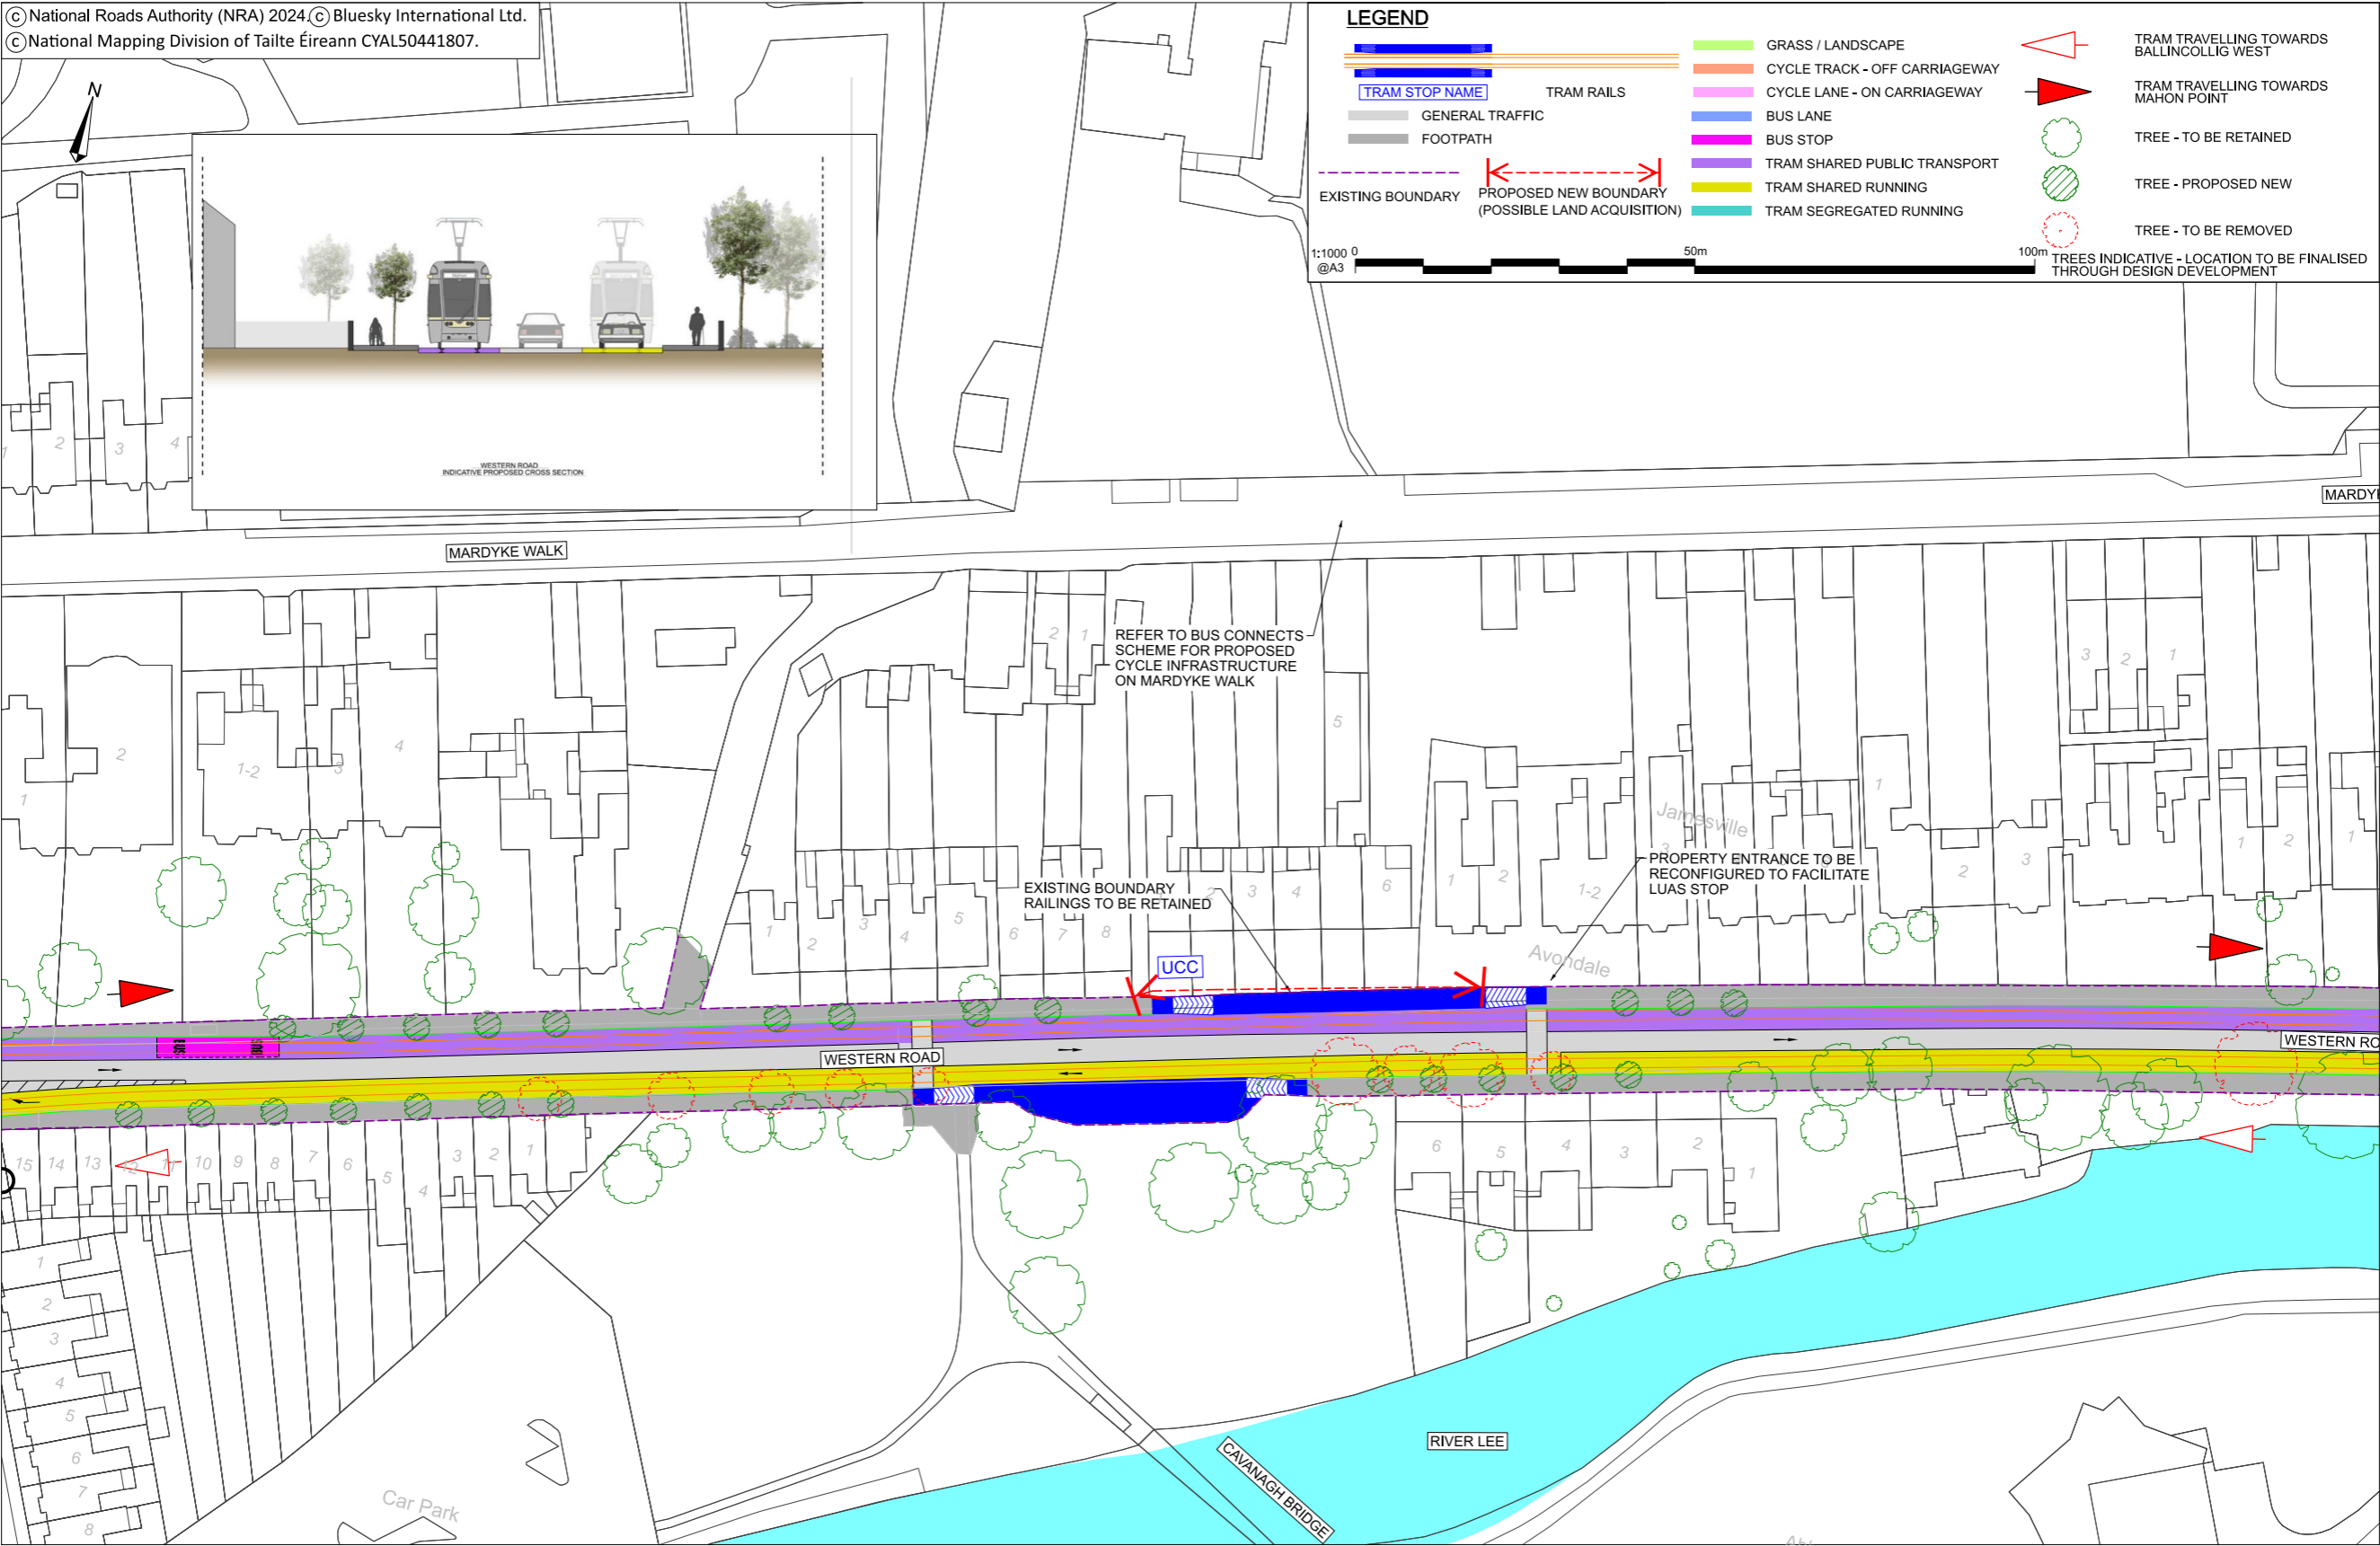

LUAS ALIGNMENT AND STOPS REFLECT THE EMERGING PREFERRED ROUTE. ALL OTHER FEATURES ARE INDICATIVE ONLY AND SUBJECT TO CHANGE FOLLOWING NEXT STAGES OF THE DESIGN.

